


# Stacker Door | 3 & 6 Panel Configurations

COMMERCIAL SERIES - 150mm FRAME (200mm with optional screen)

Double Brick

HORIZONTAL CROSS SECTION

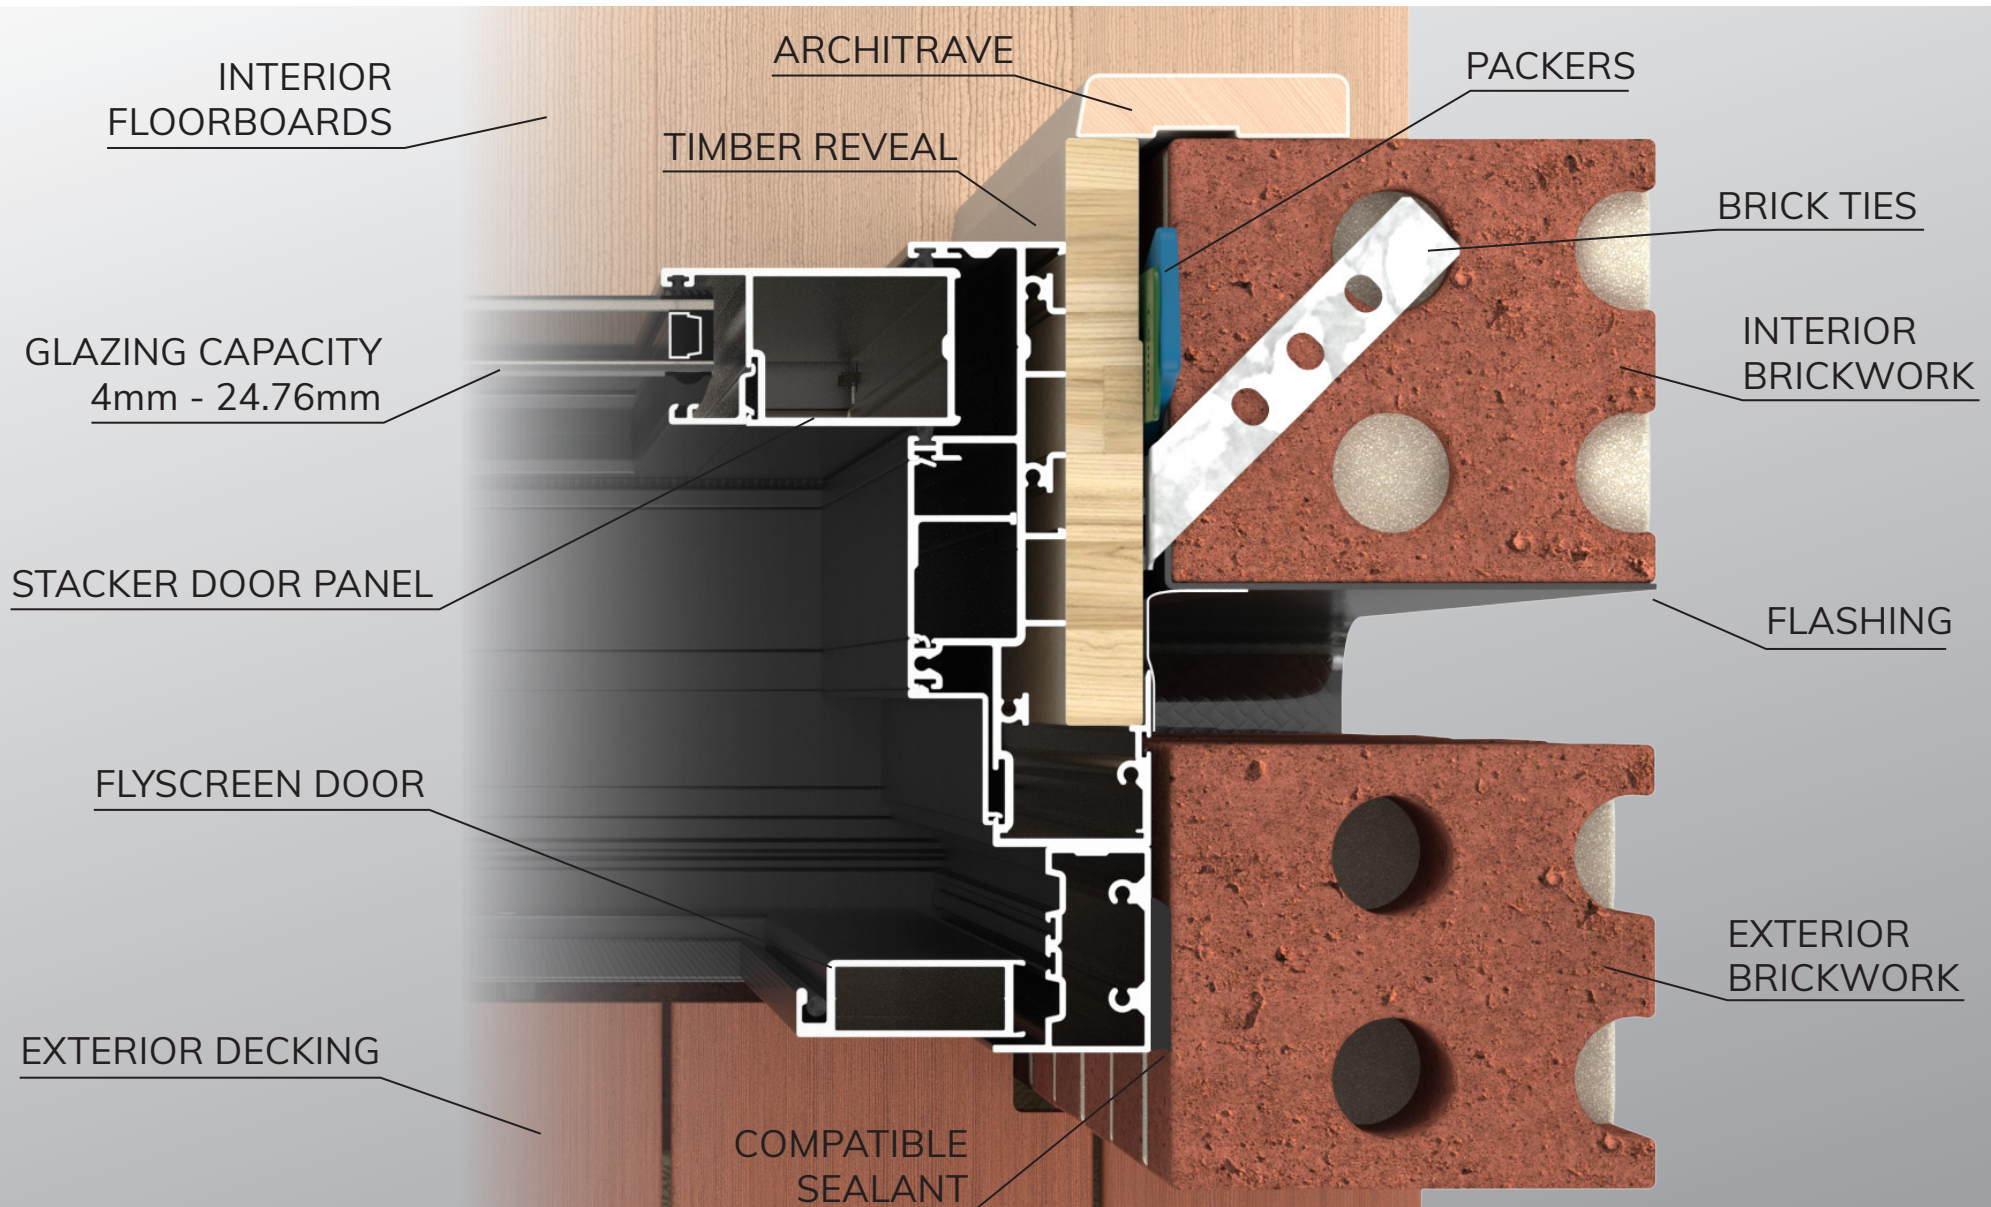

The intellectual property on this drawing, copyright and patents are owned by Rylock Pty Ltd. All rights reserved. Typical building materials, flashings, and installation methodologies displayed are a guide only. V22.1