


# Stacker Door | 4 & 8 Panel Configurations

COMMERCIAL SERIES - 200mm FRAME

**Double Brick**

HORIZONTAL CROSS SECTION

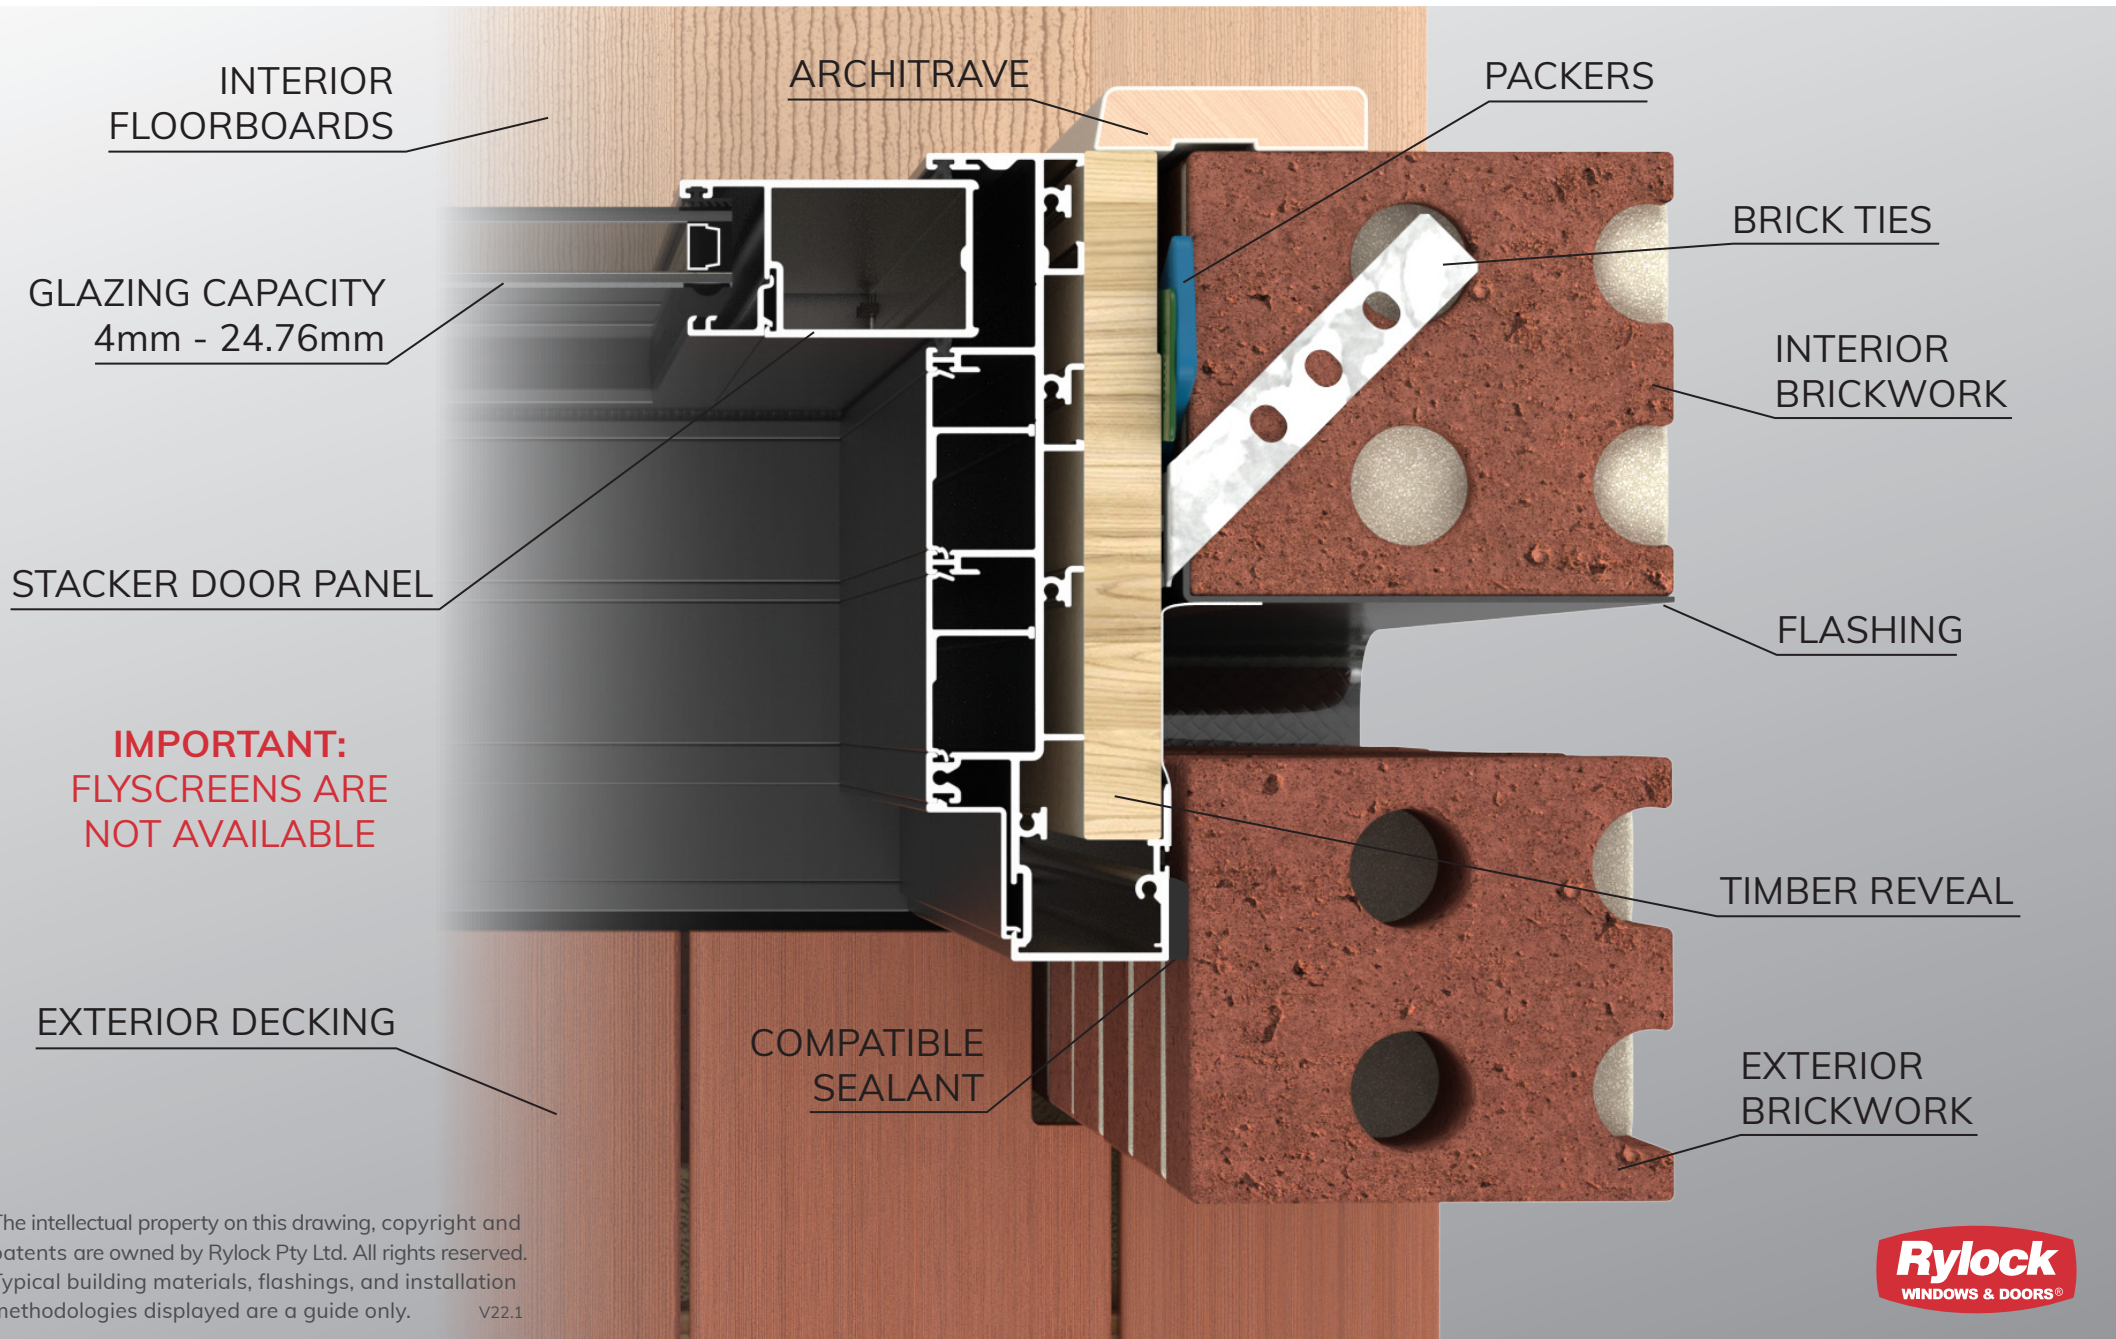

The intellectual property on this drawing, copyright and patents are owned by Rylock Pty Ltd. All rights reserved. Typical building materials, flashings, and installation methodologies displayed are a guide only. V22.1

