


Horizontal Sliding Window

ARCHITECTURAL ALUMINIUM SERIES - 90mm FRAME

Double Brick

HORIZONTAL CROSS SECTION

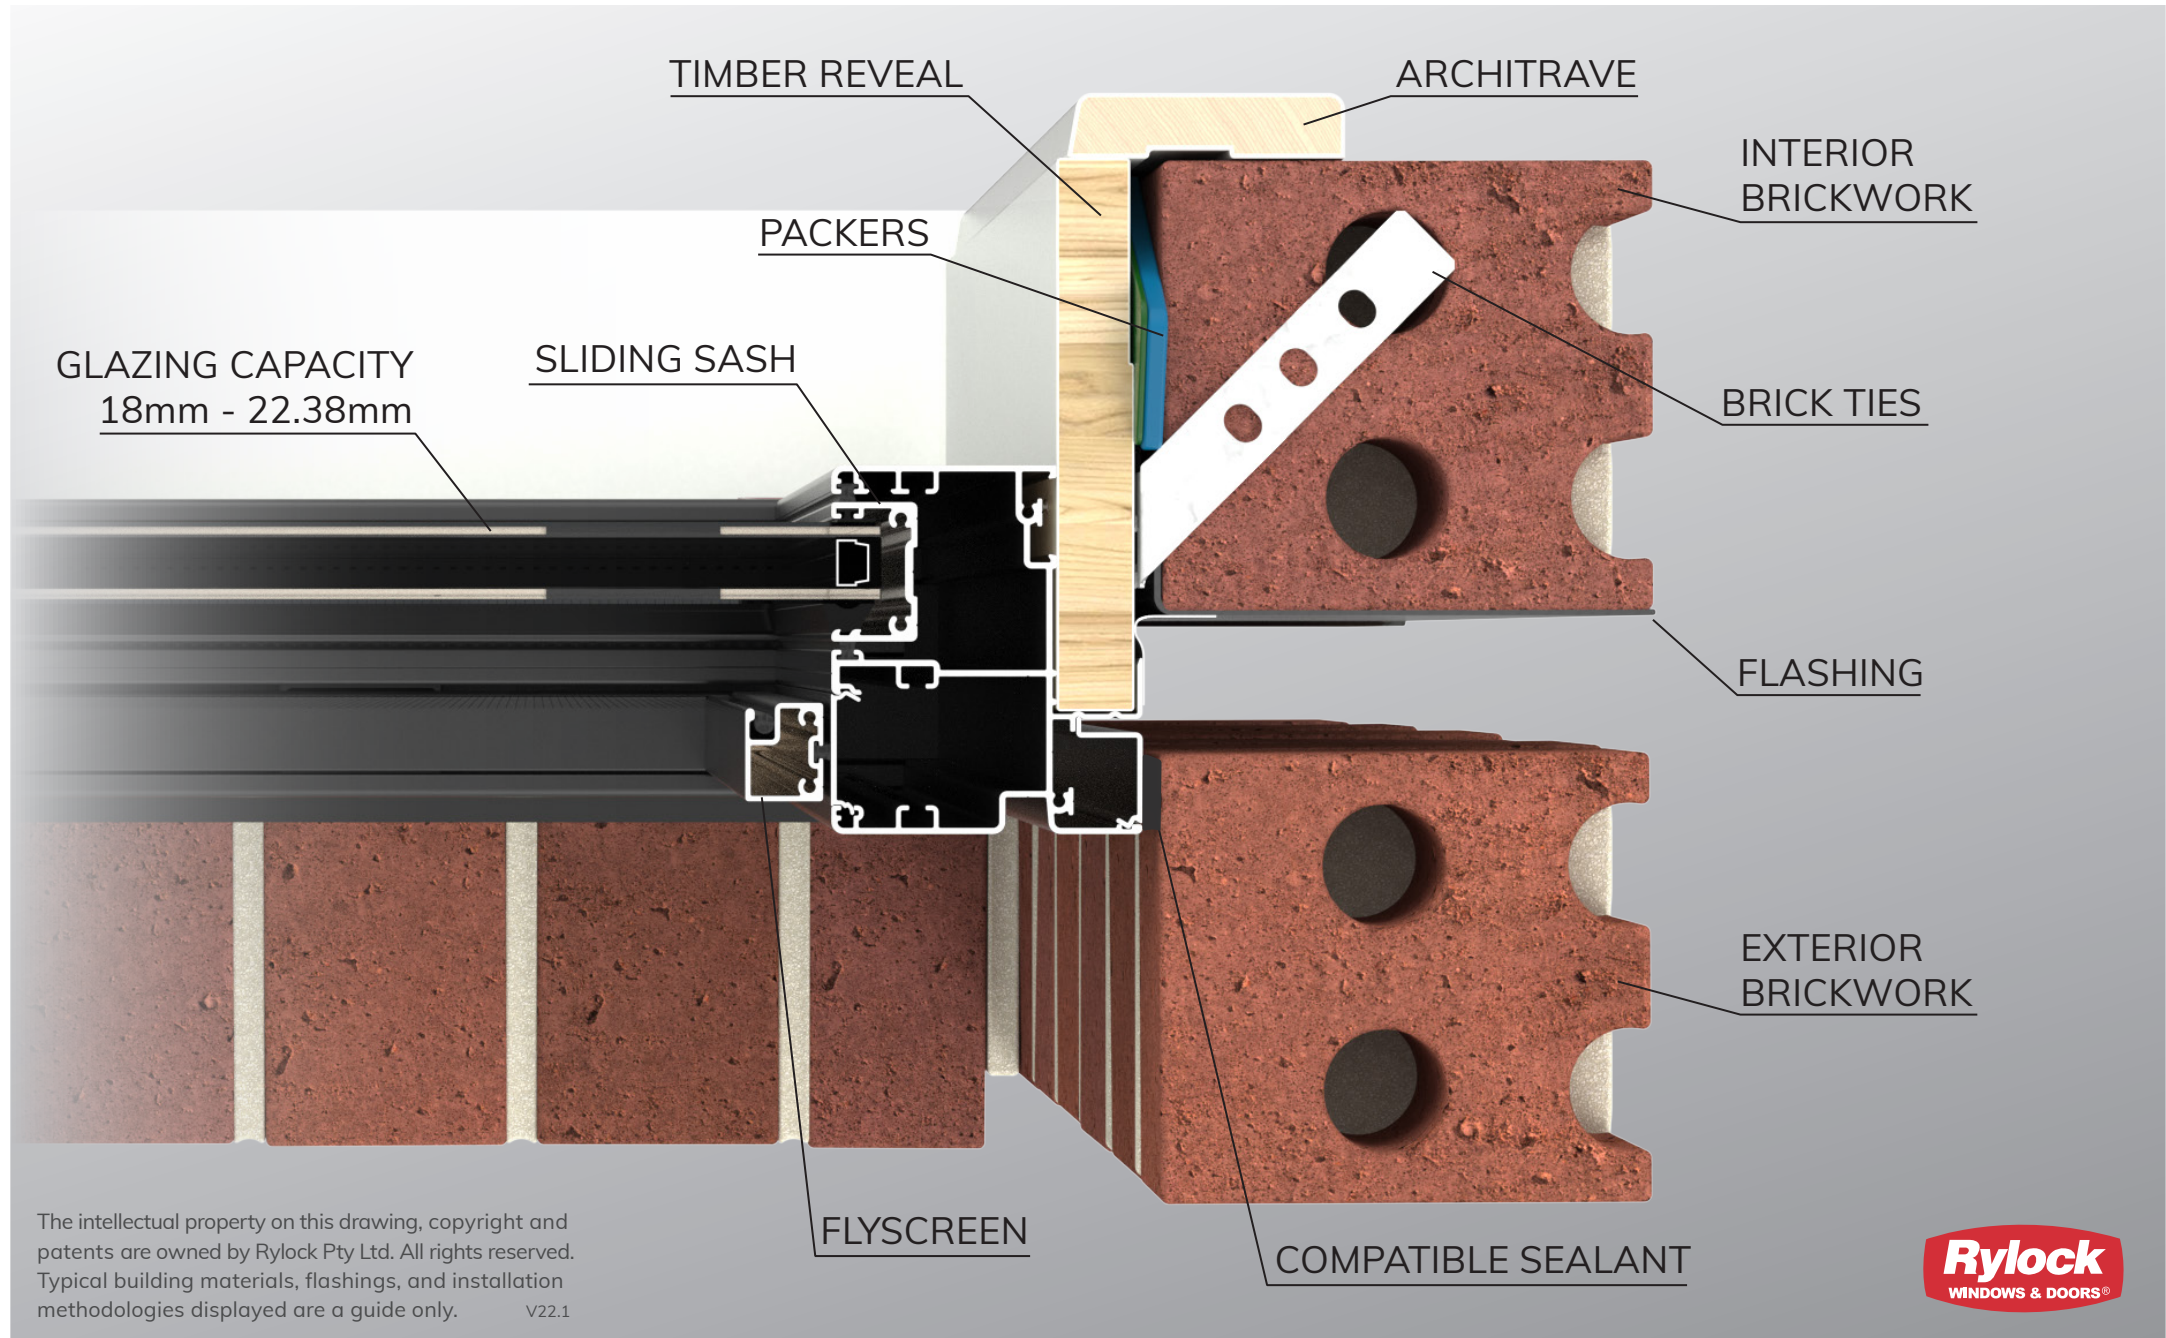

The intellectual property on this drawing, copyright and patents are owned by Rylock Pty Ltd. All rights reserved. Typical building materials, flashings, and installation methodologies displayed are a guide only. V22.1

