


Bifold Door

ARCHITECTUTRAL ALUMINIUM SERIES - 100mm FRAME

Vertical X-Section Details

SHOWN WITH HARDWOOD REVEALS

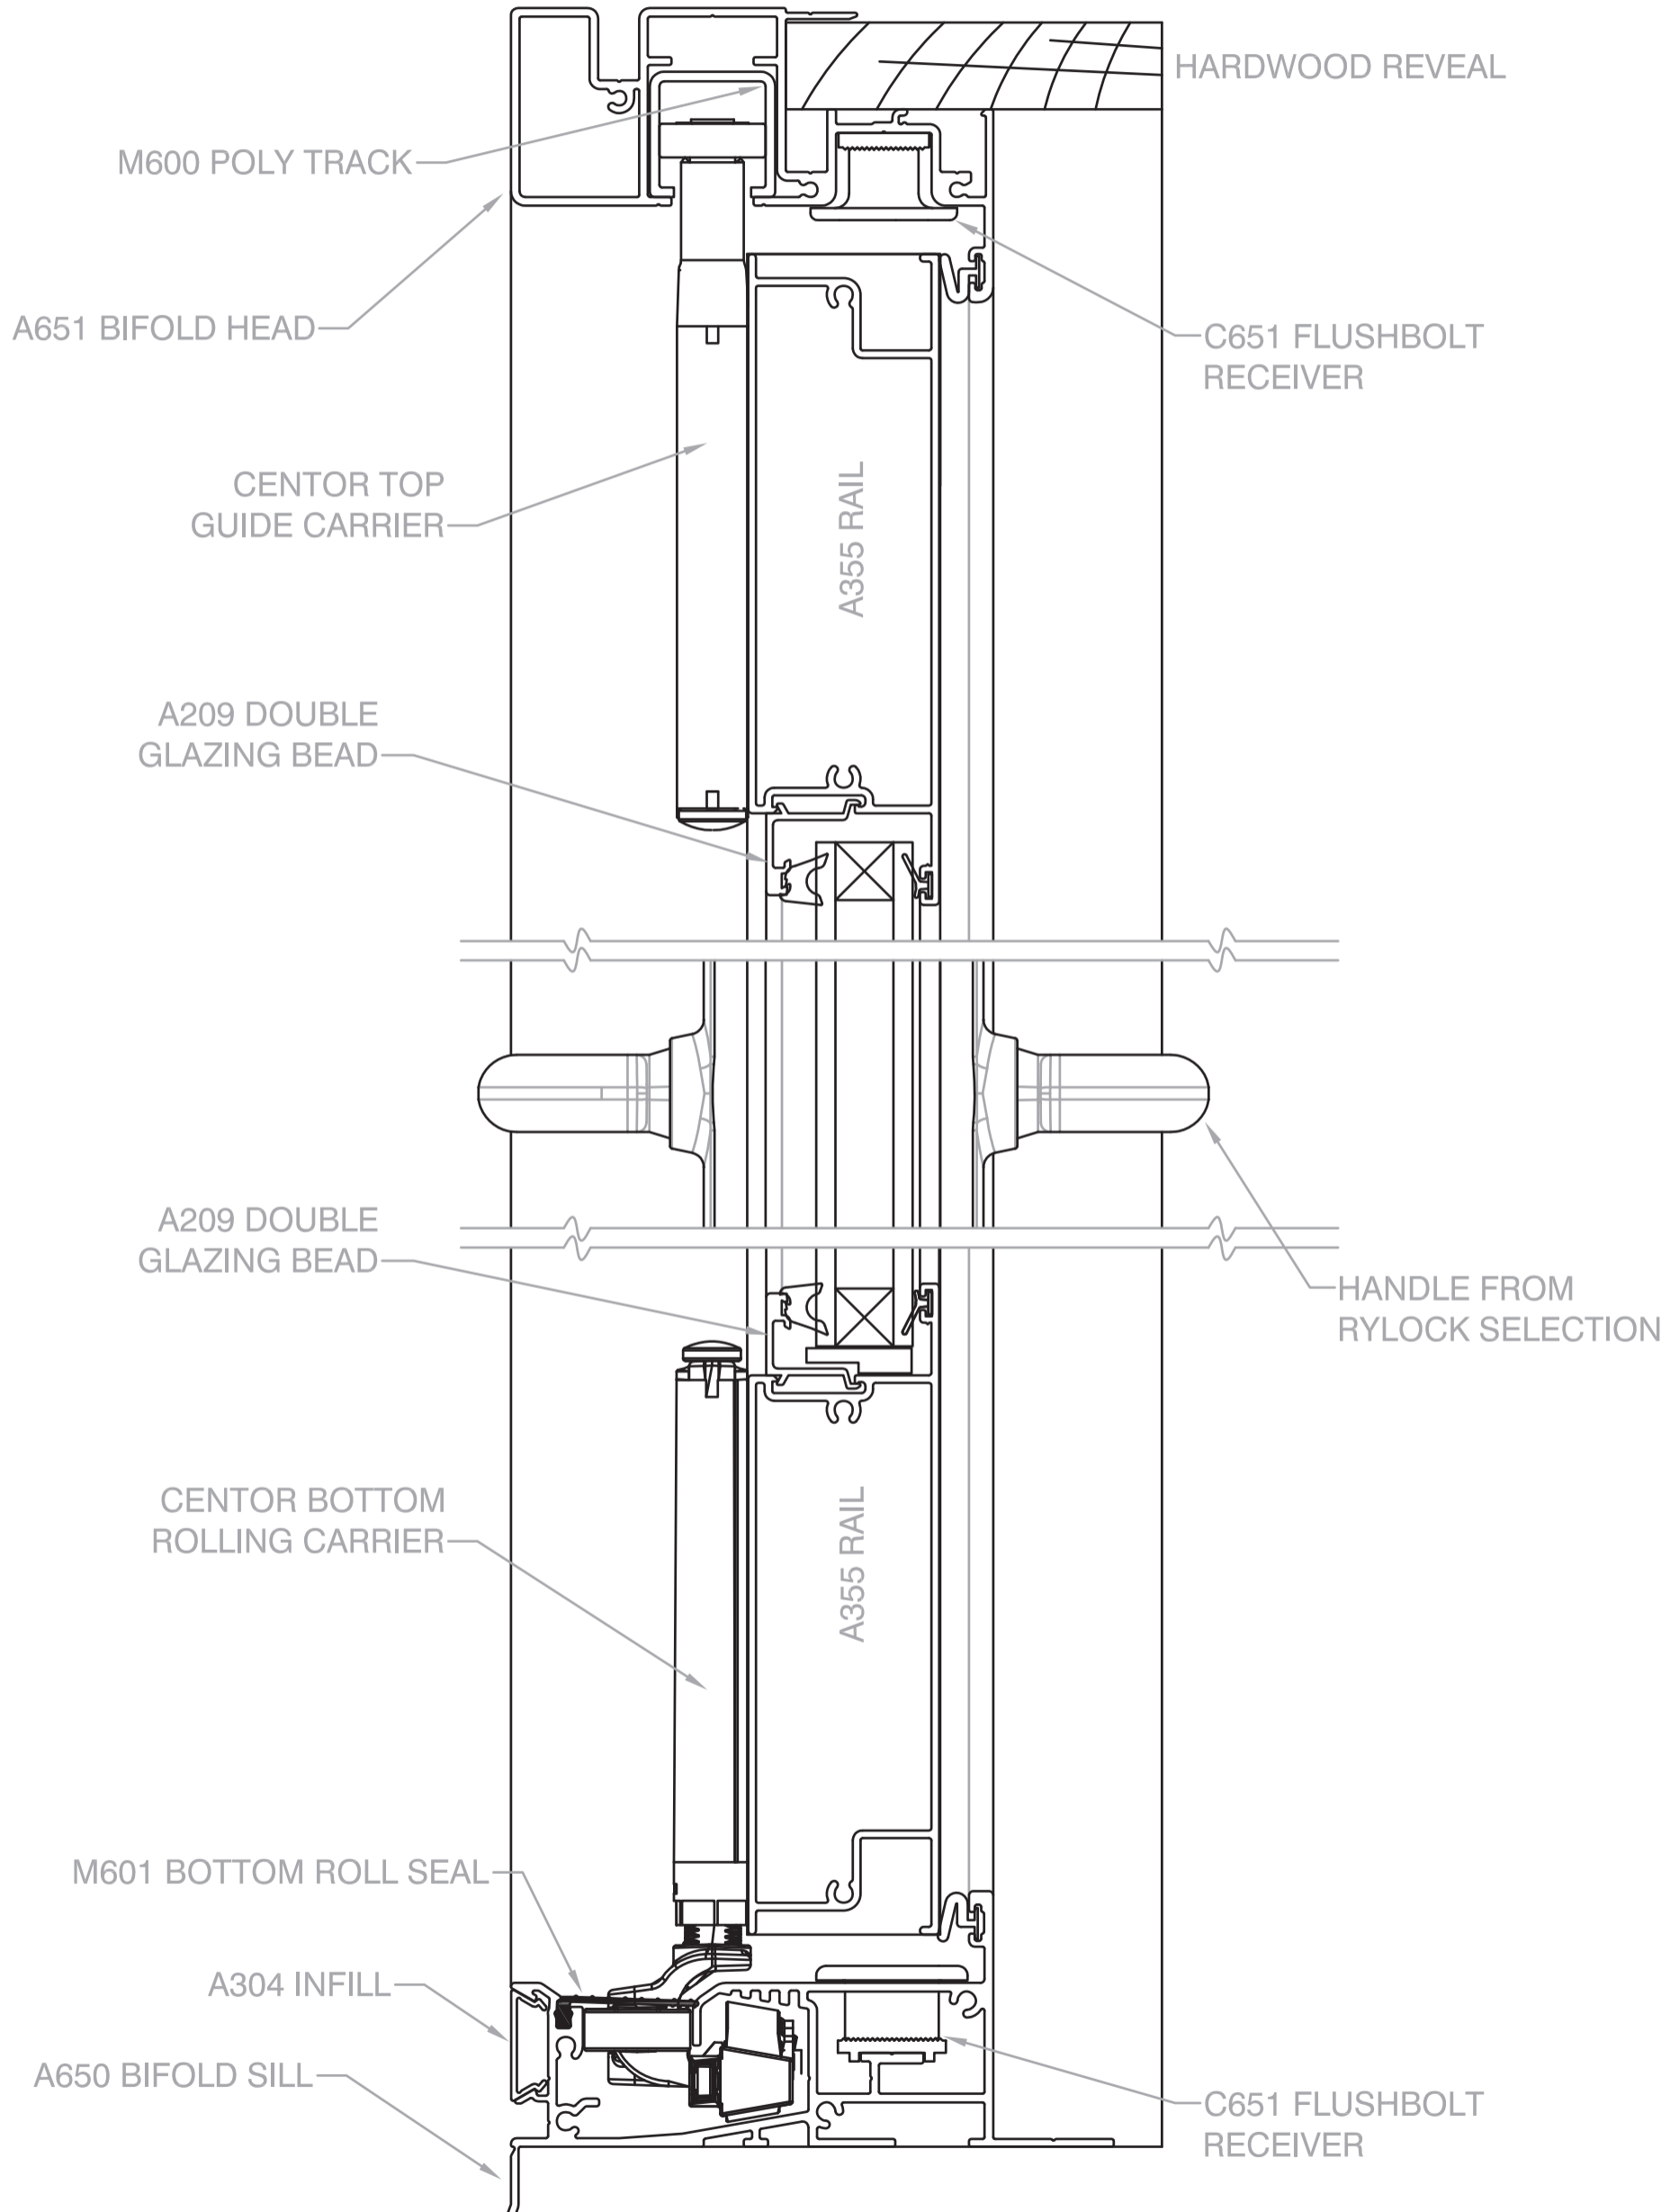

Bifold Door

ARCHITECTUTRAL ALUMINIUM SERIES - 100mm FRAME

Horizontal X-Section Details

SHOWN WITH HARDWOOD REVEALS

