


Double Hung Window

ARCHITECTUTRAL ALUMINIUM SERIES - 90mm FRAME

Vertical X-Section Details

SHOWN WITH HARDWOOD REVEALS

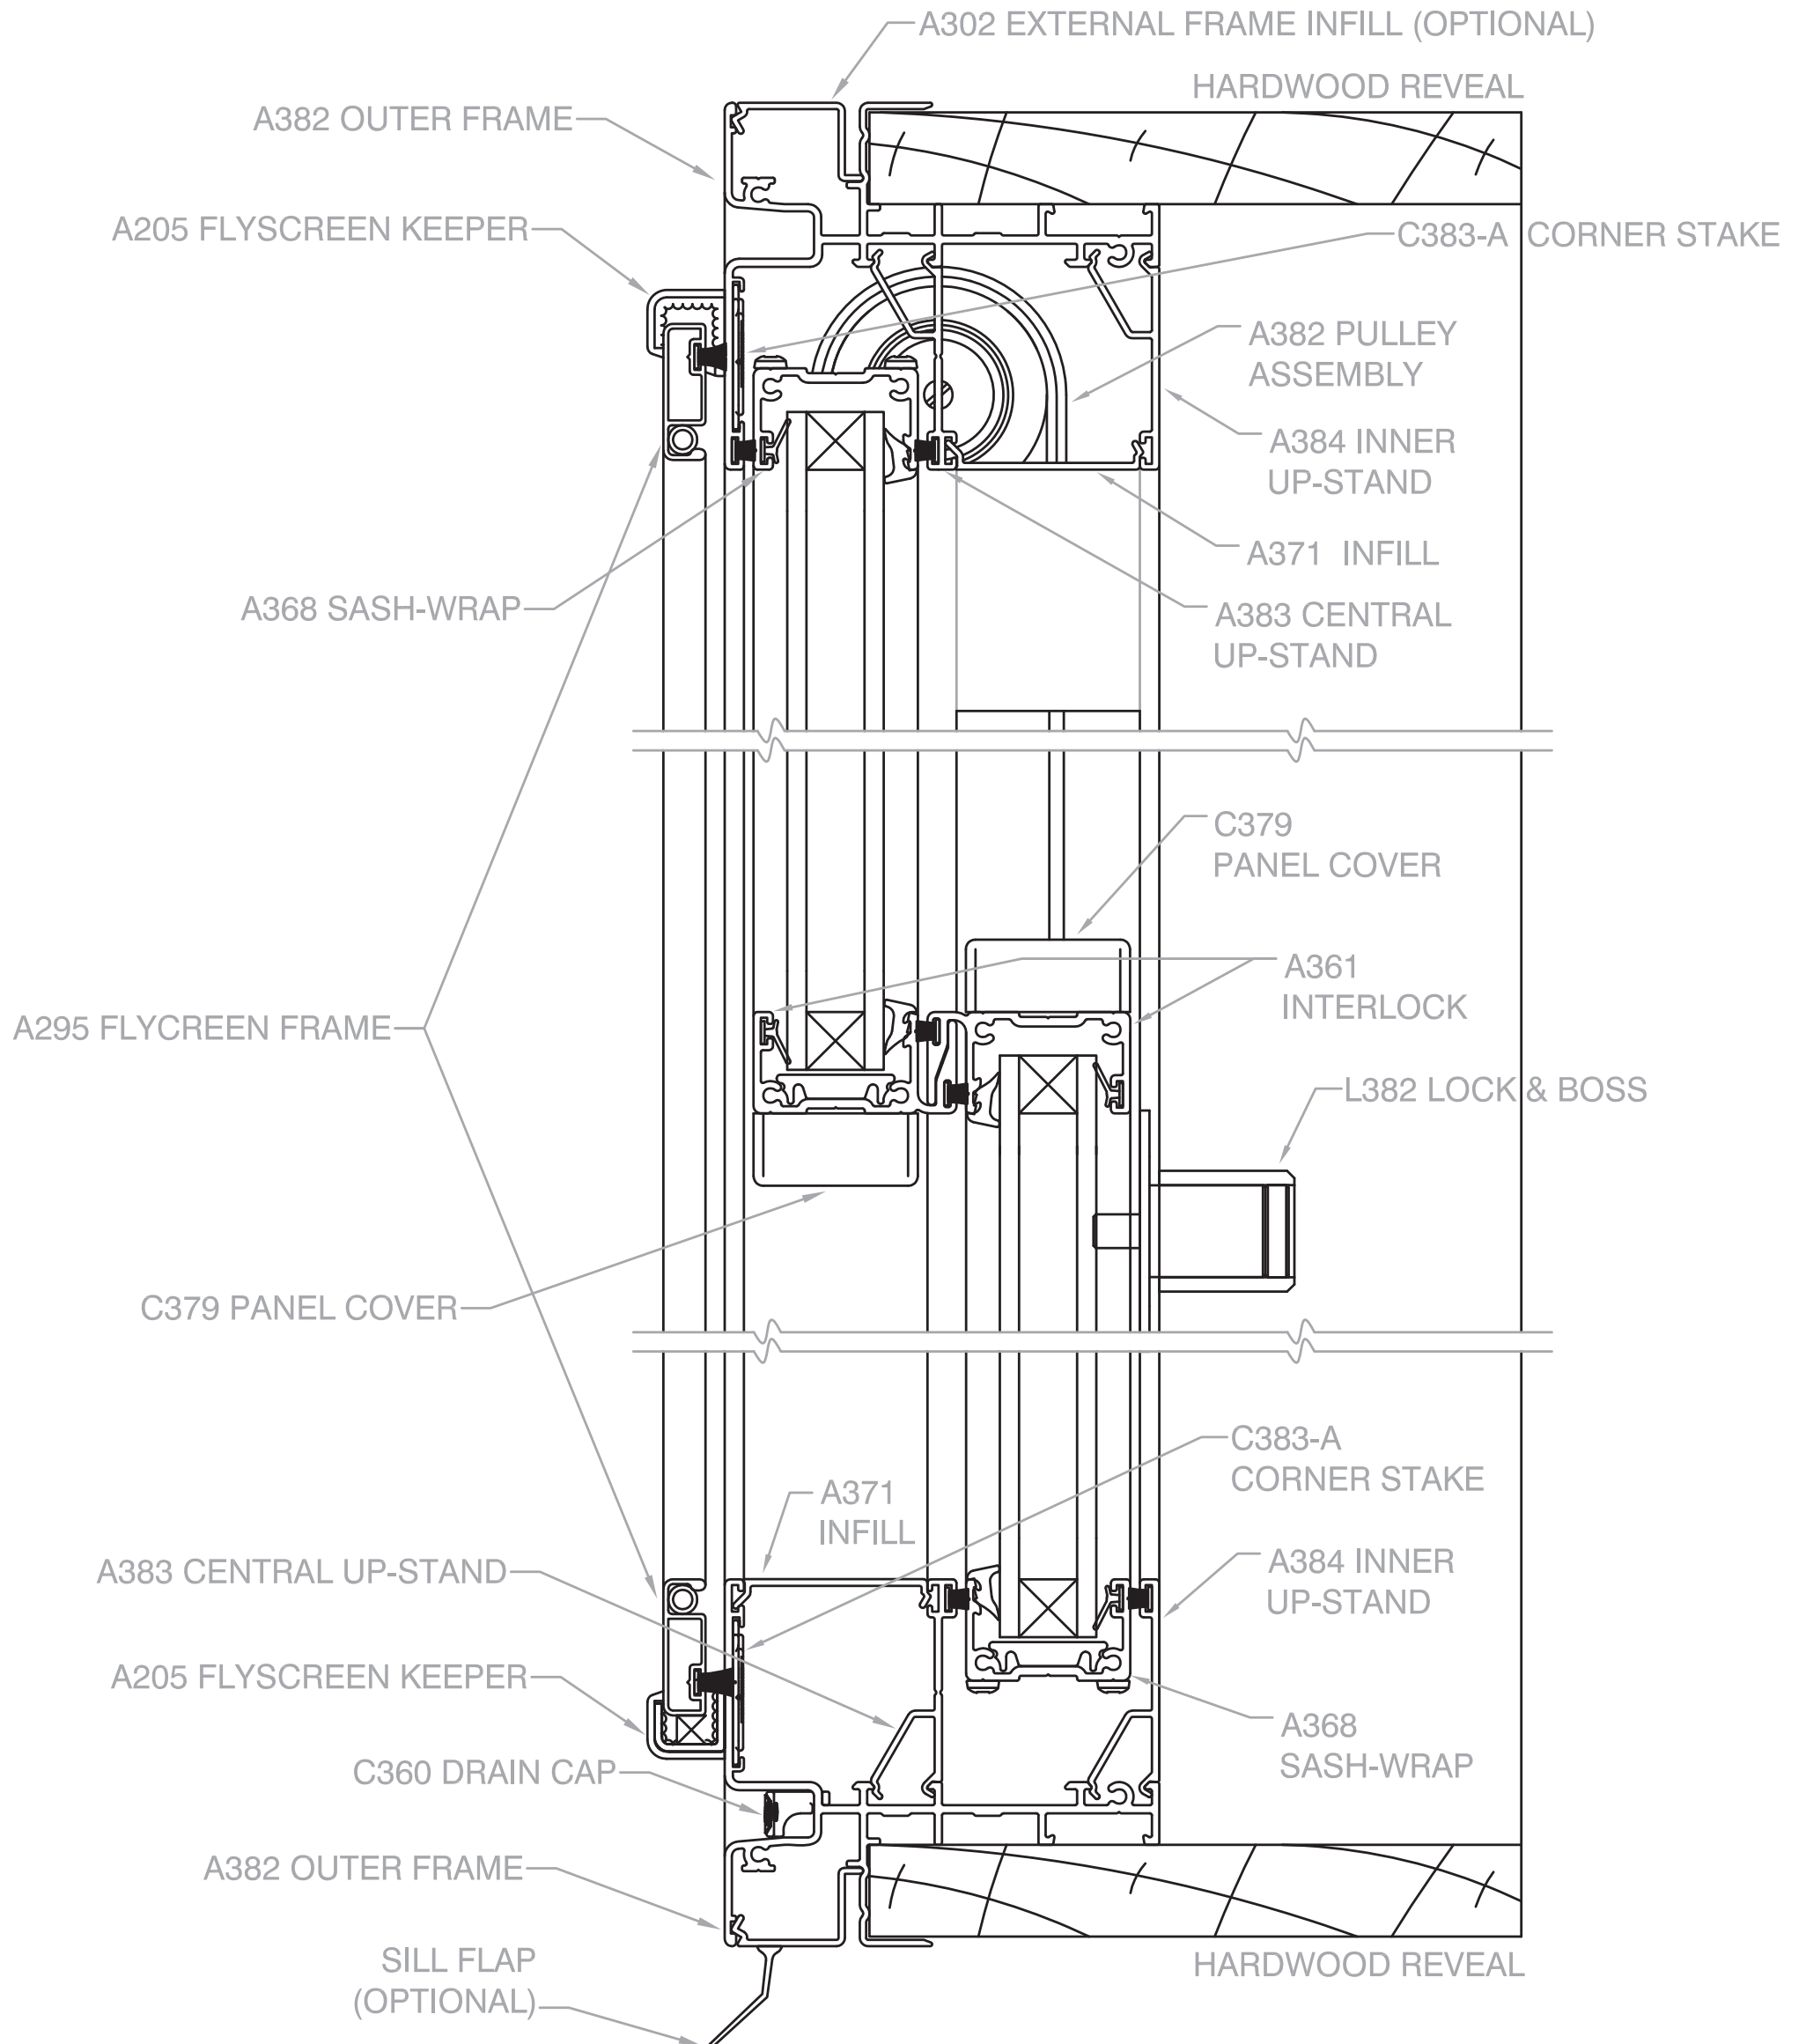


Double Hung Window

ARCHITECTURAL ALUMINIUM SERIES - 90mm FRAME

Horizontal X-Section Details

SHOWN WITH HARDWOOD REVEALS

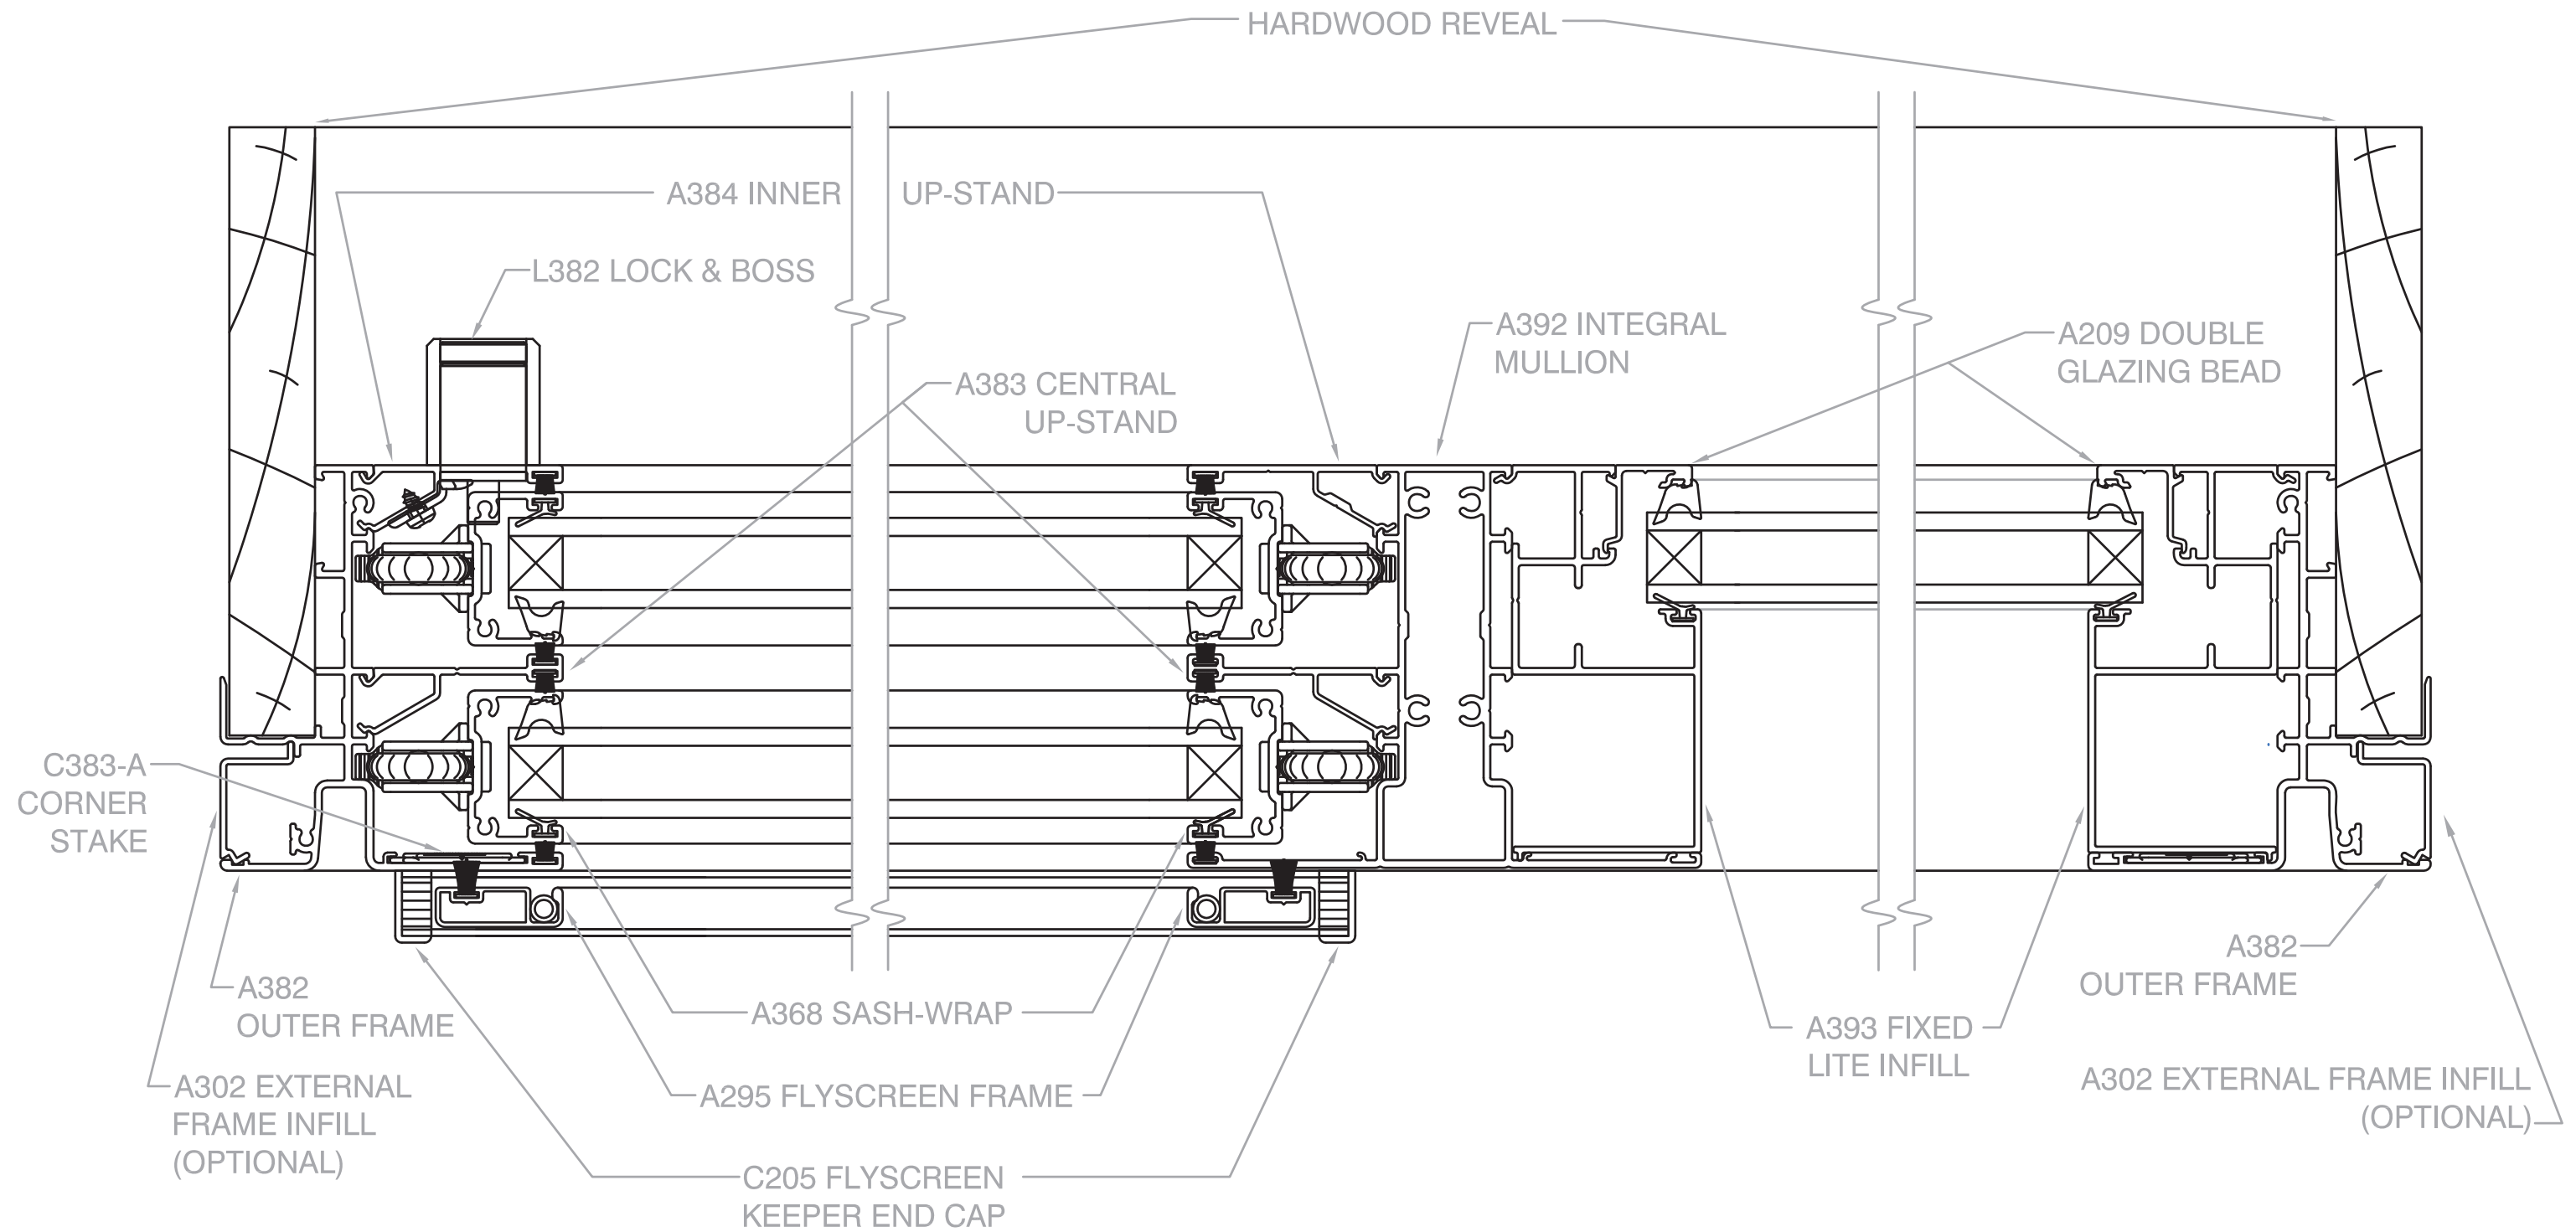


Double Hung Window

ARCHITECTUTRAL ALUMINIUM SERIES - 90mm FRAME

Vertical X-Section Details

SHOWN WITH REVEAL EQUALISER

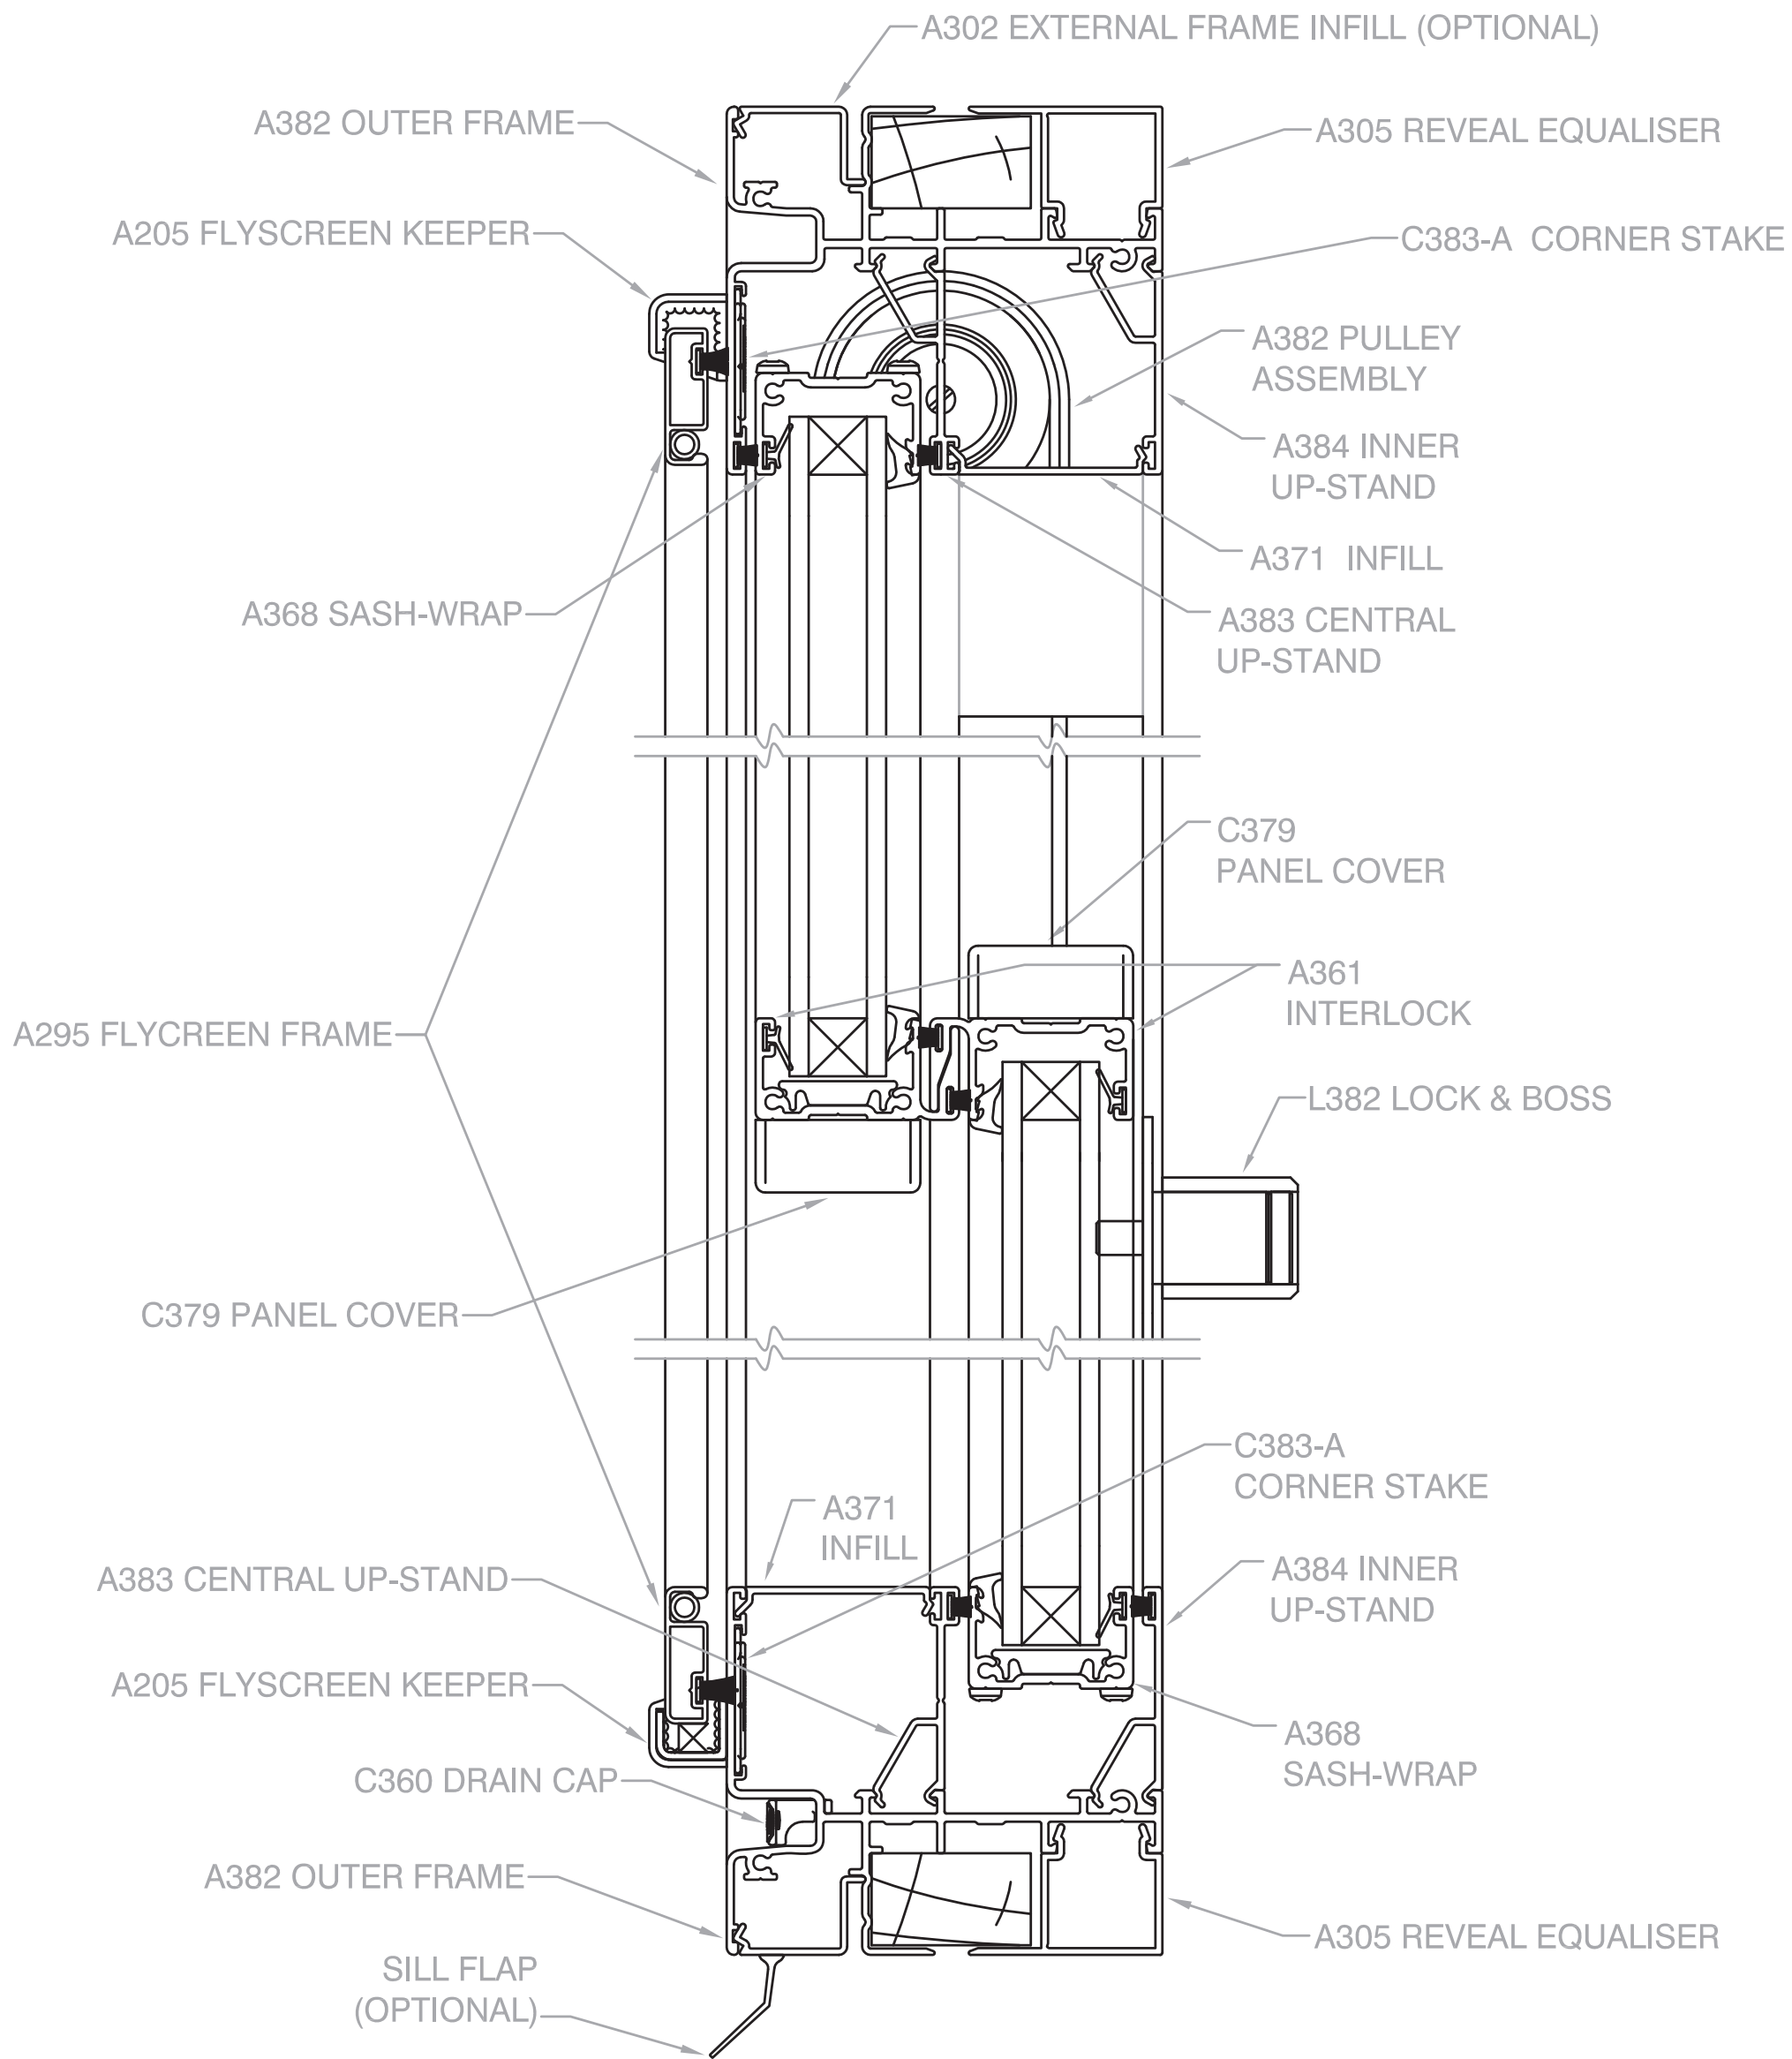

Double Hung Window

ARCHITECTUTRAL ALUMINIUM SERIES - 90mm FRAME

Horizontal X-Section Details

SHOWN WITH REVEAL EQUALISER

