


Fixed Lite Window

COMMERCIAL SERIES - 125mm FRAME

Brick Veneer

SOUTH AUSTRALIA ONLY - VERTICAL CROSS SECTION

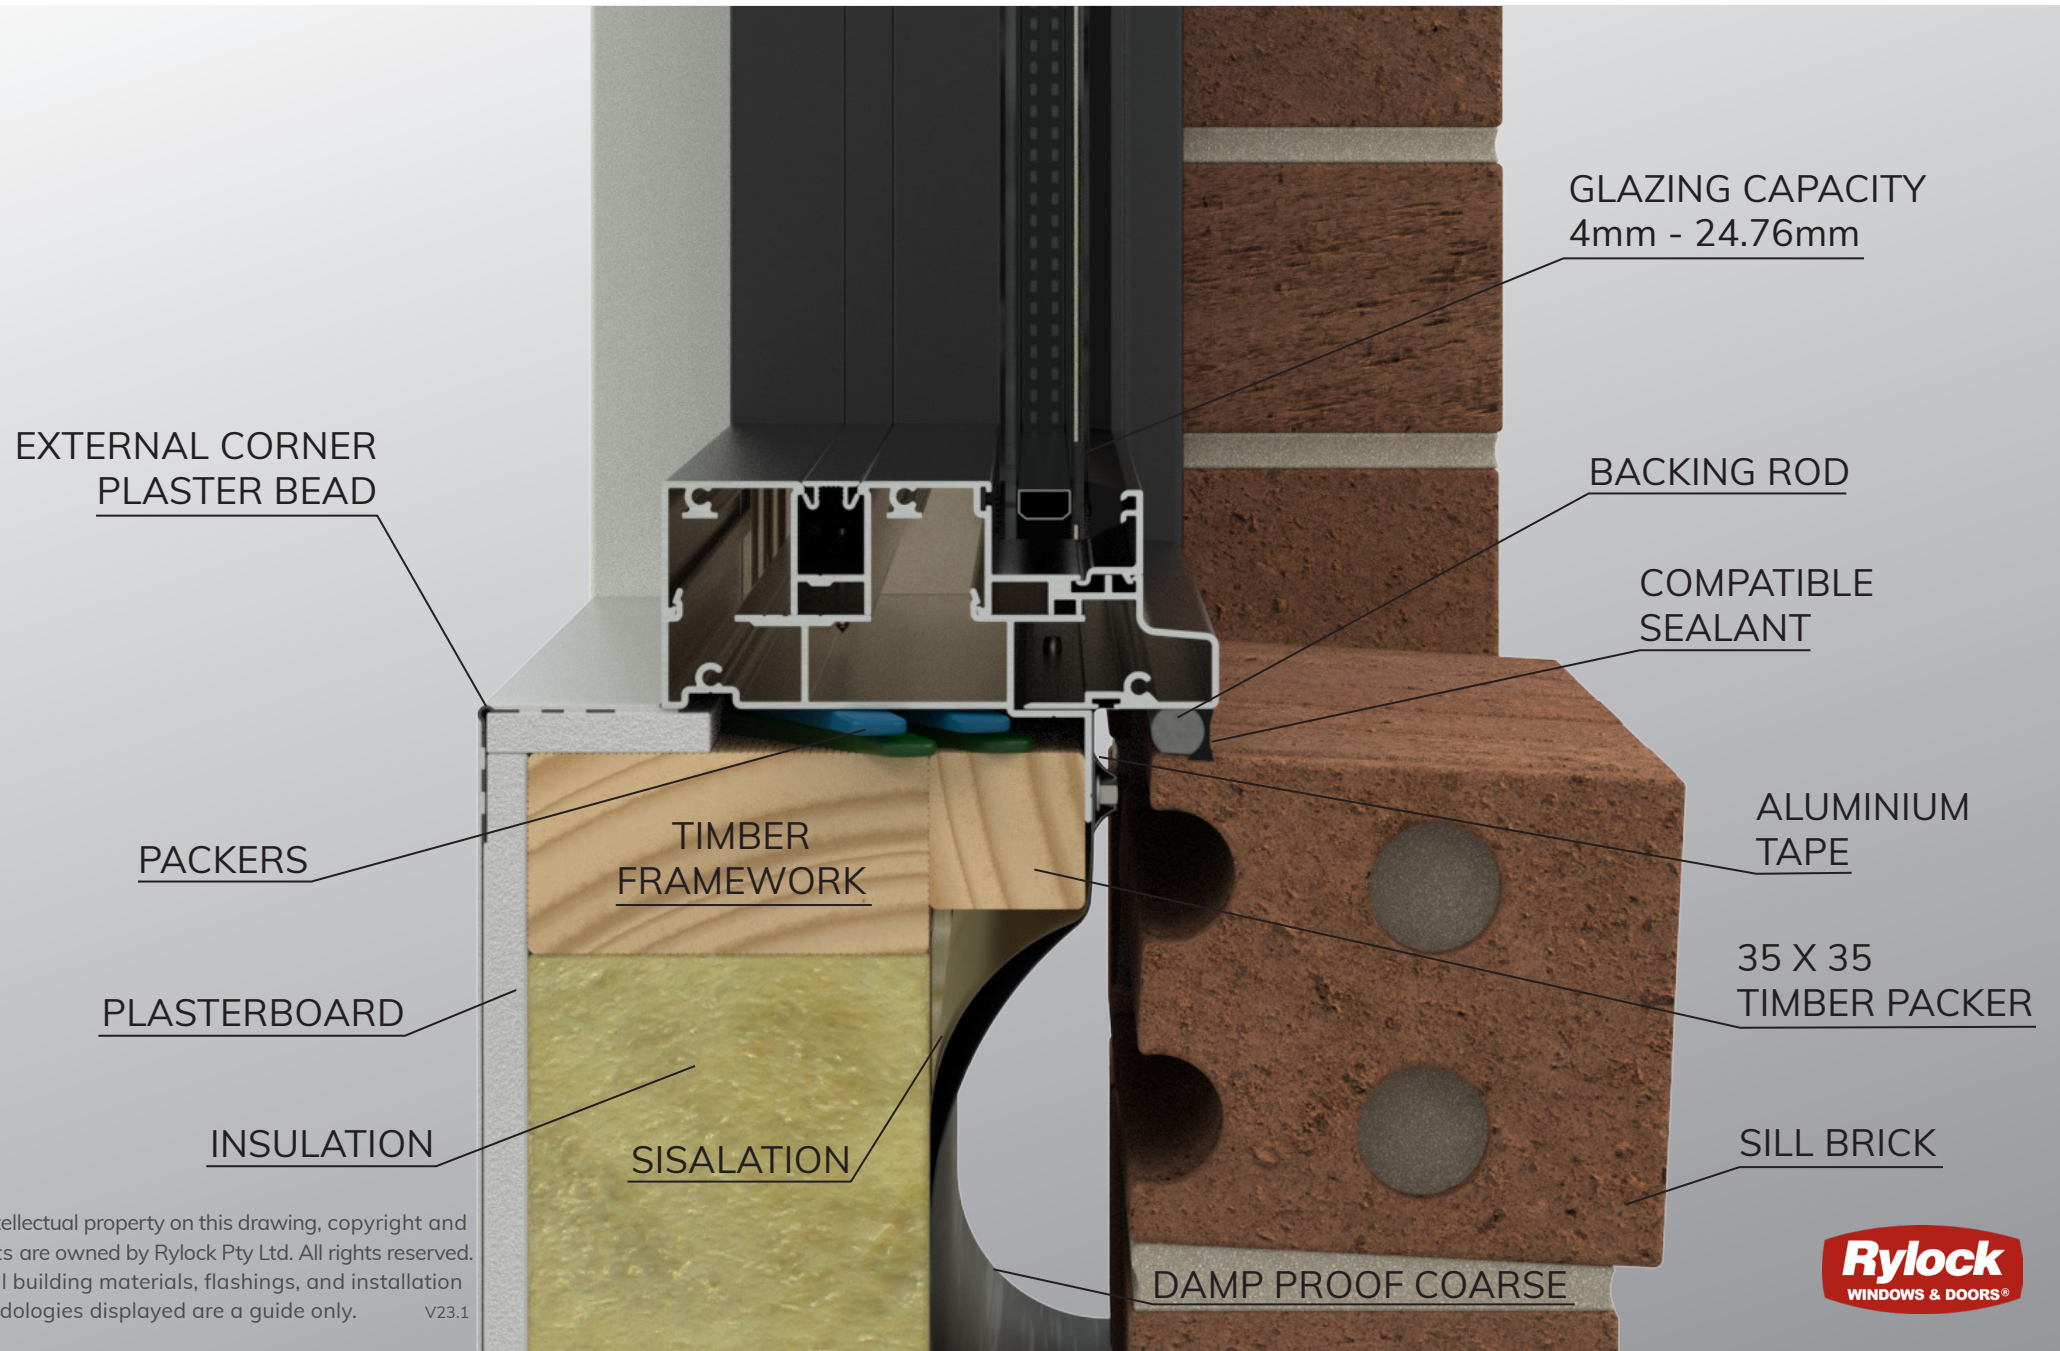

The intellectual property on this drawing, copyright and patents are owned by Rylock Pty Ltd. All rights reserved. Typical building materials, flashings, and installation methodologies displayed are a guide only. V23.1

