


Max Lite Window

COMMERCIAL SERIES - 125mm FRAME

Brick Veneer

HORIZONTAL CROSS SECTION

NOTE: WHEN EQUALISER IS USED OR WHEN THERE IS LESS THAN 15mm OF EXPOSED REVEAL, REMOVE INFILLS AND FIX THROUGH THE FRAME. 'INFILL REMOVAL CORD' IS SUPPLIED FOR BUILDER TO USE BY PULLING ON CORD WITH CAUTION TO PREVENT INJURY AND DAMAGE WHILE POPPING OUT INFILLS. THEN REINSTALL INFILLS TO CONCEAL FIXINGS.

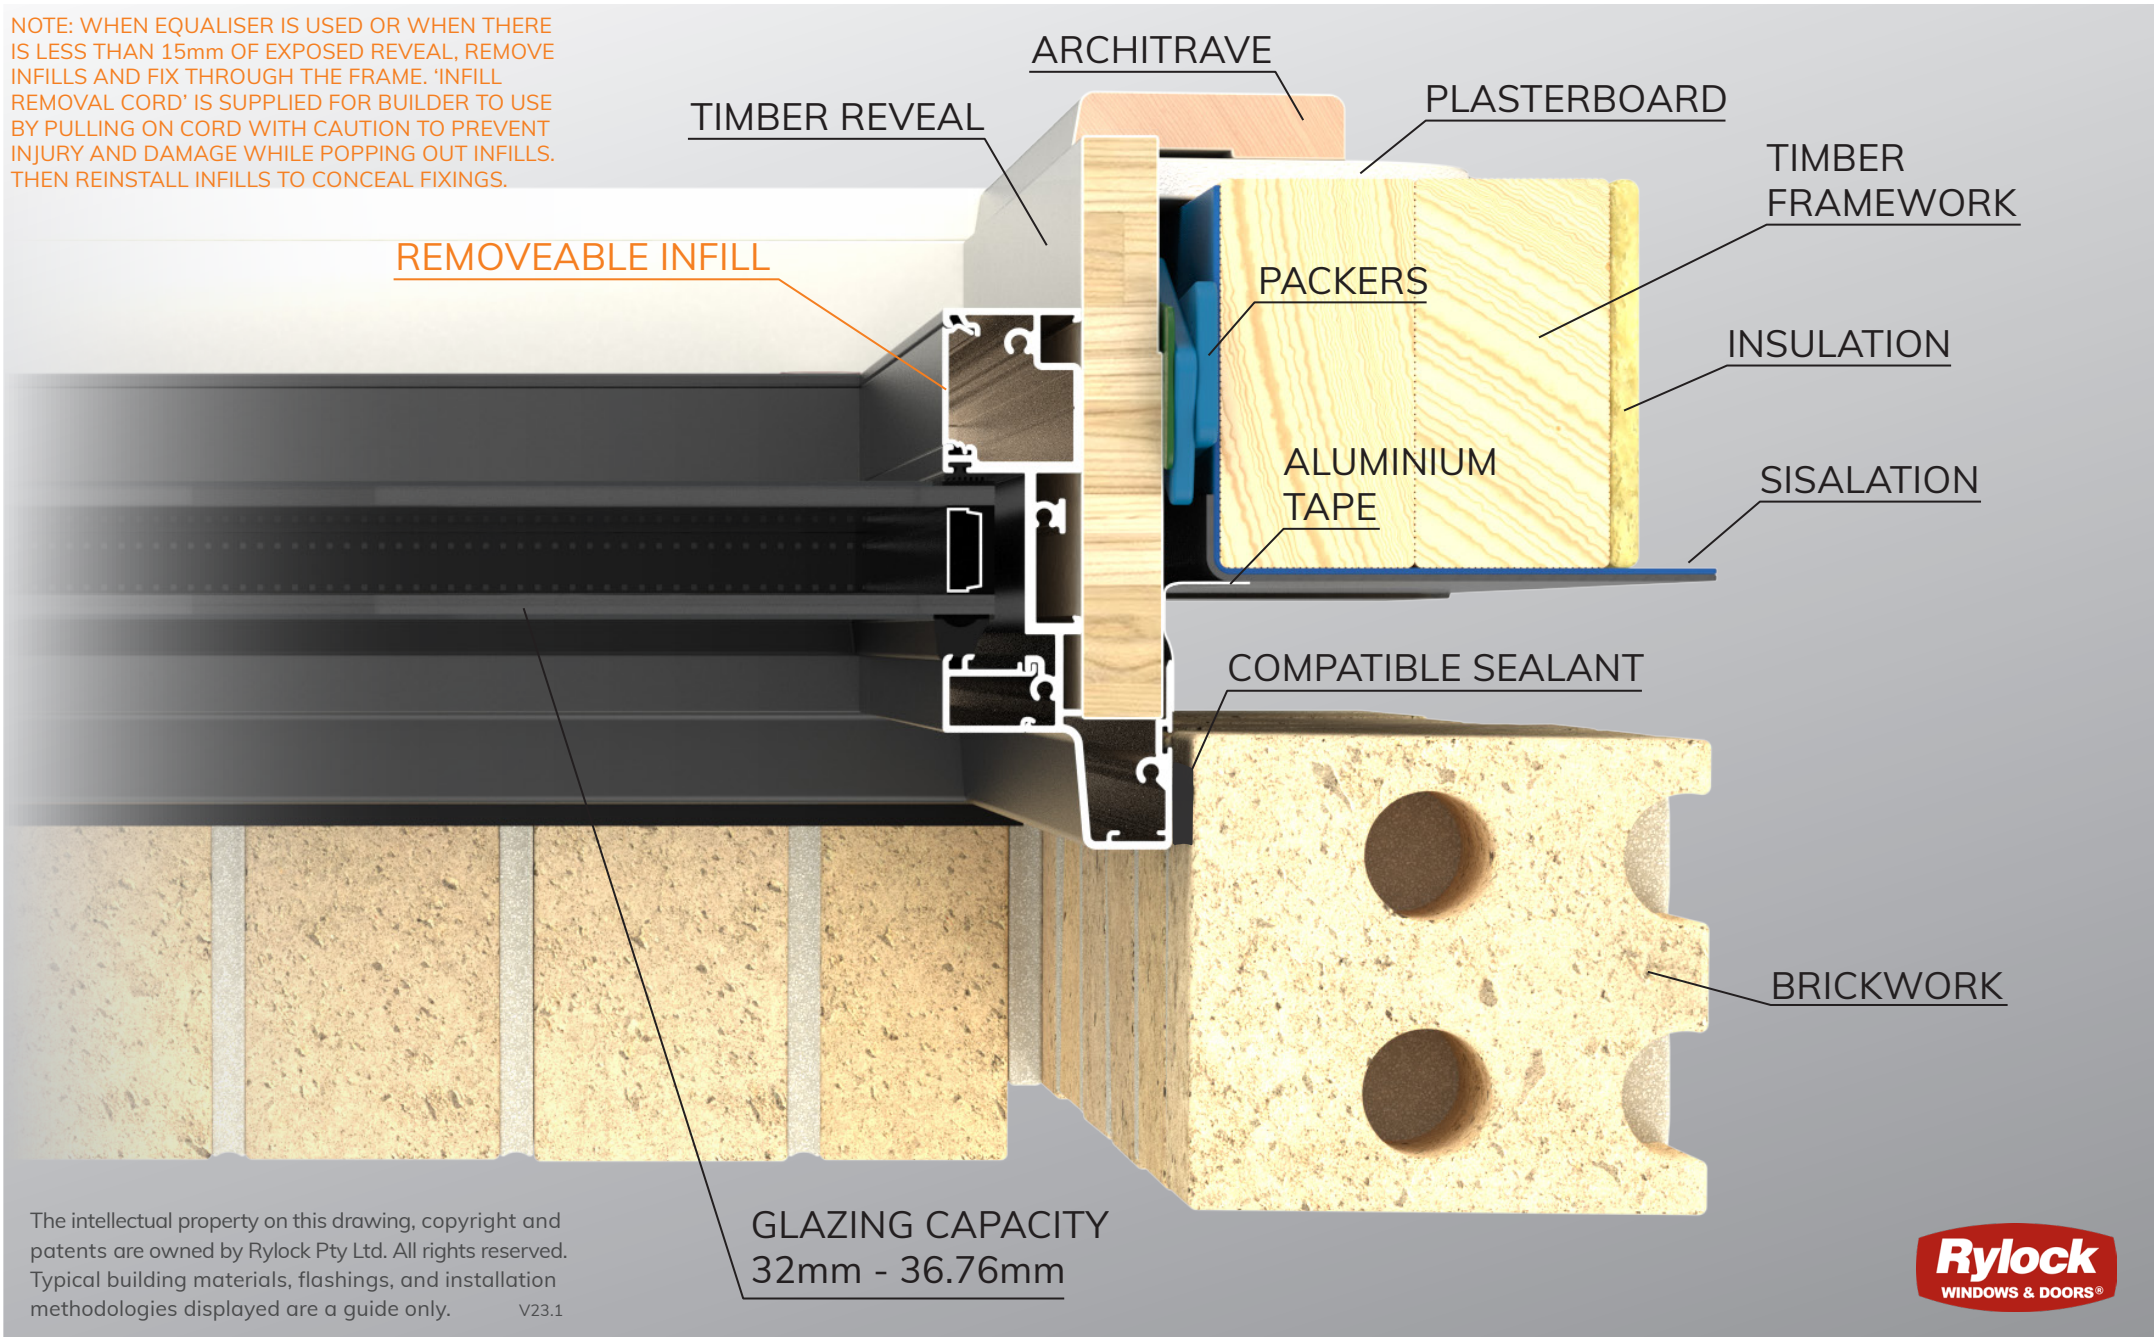

The intellectual property on this drawing, copyright and patents are owned by Rylock Pty Ltd. All rights reserved. Typical building materials, flashings, and installation methodologies displayed are a guide only. V23.1

