


Bifold Door

COMMERCIAL SERIES - 125mm FRAME

Double Brick

VERTICAL CROSS SECTION

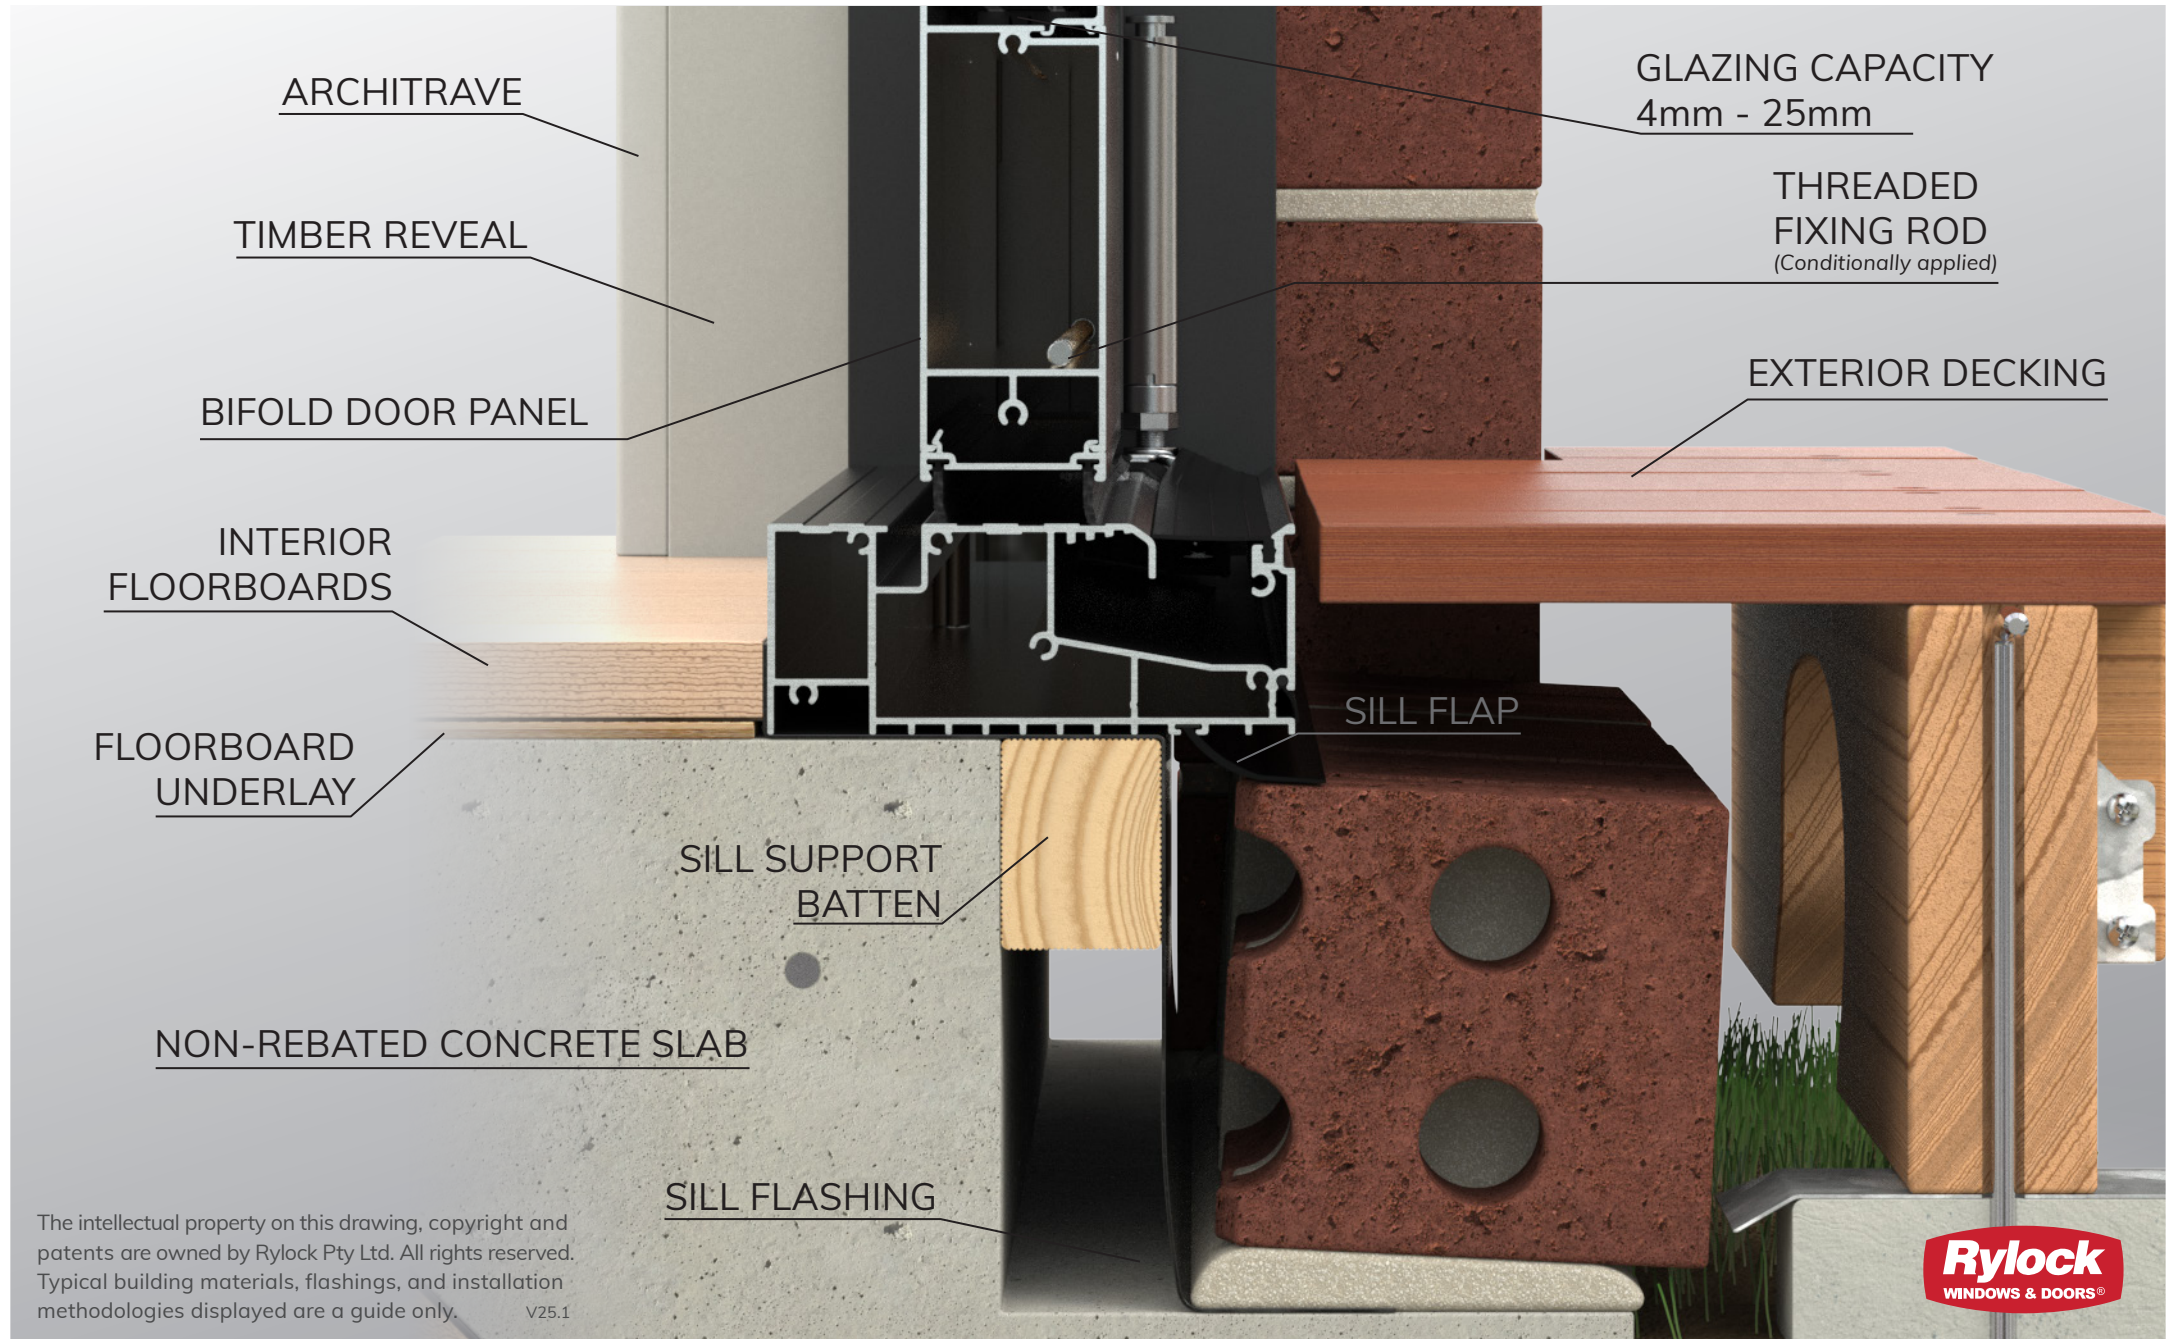

ARCHITRAVE

TIMBER REVEAL

BIFOLD DOOR PANEL

INTERIOR FLOORBOARDS

FLOORBOARD UNDERLAY

NON-REBATED CONCRETE SLAB

SILL SUPPORT BATTEN

SILL FLASHING

SILL FLAP

GLAZING CAPACITY
4mm - 25mm

THREADED
FIXING ROD
(Conditionally applied)

EXTERIOR DECKING

The intellectual property on this drawing, copyright and patents are owned by Rylock Pty Ltd. All rights reserved. Typical building materials, flashings, and installation methodologies displayed are a guide only. V25.1

Rylock
WINDOWS & DOORS®