


Casement Window

THERMALLY BROKEN COMMERCIAL SERIES - 125mm FRAME

Brick Veneer

VERTICAL CROSS SECTION

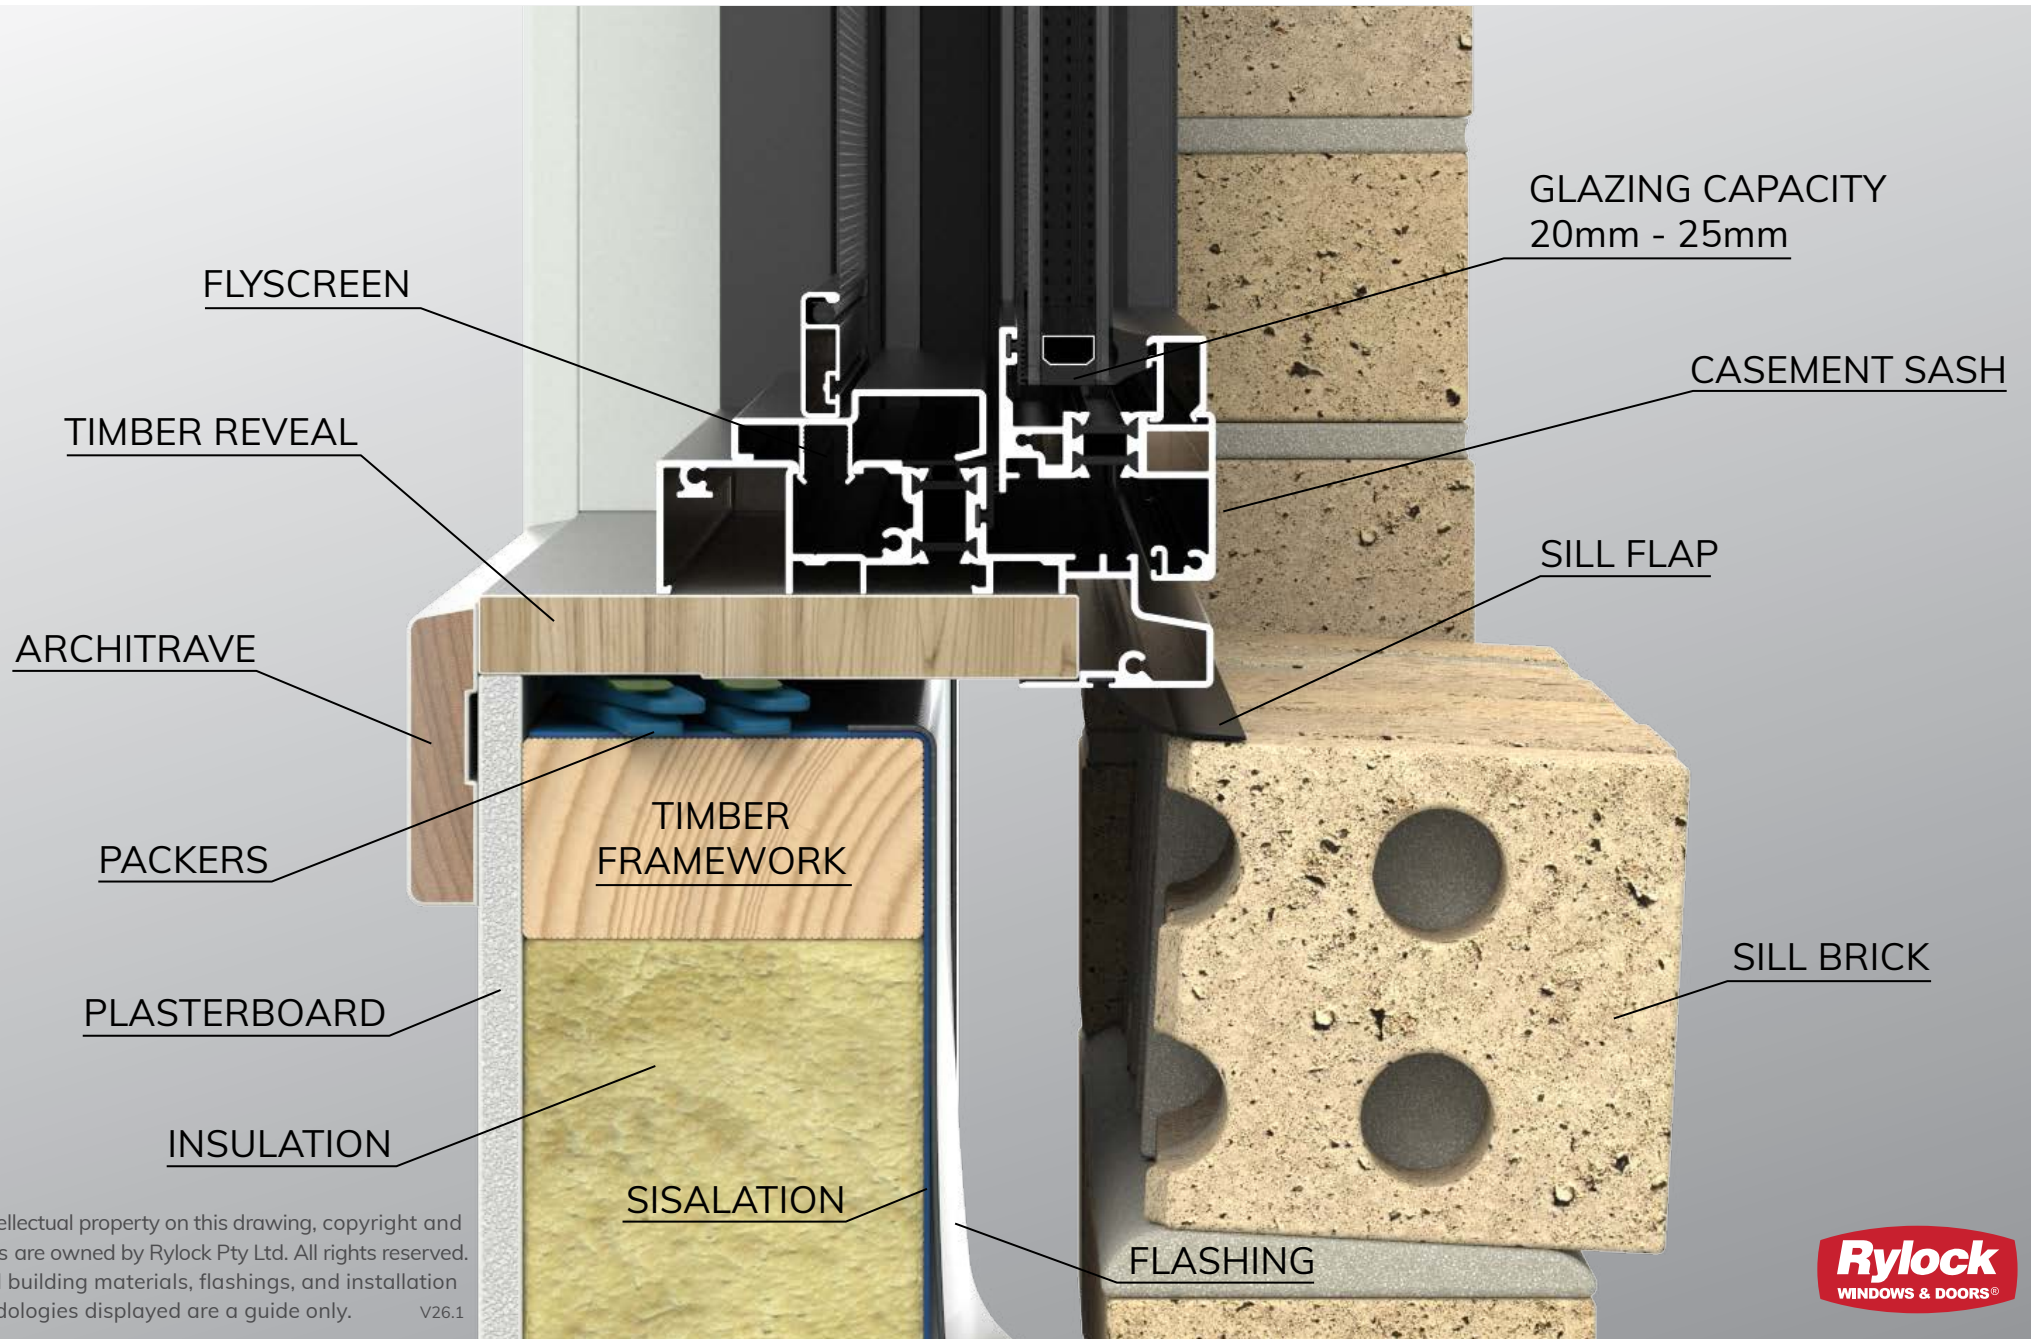

The intellectual property on this drawing, copyright and patents are owned by Rylock Pty Ltd. All rights reserved. Typical building materials, flashings, and installation methodologies displayed are a guide only. V26.1