


# Bifold Door

## Vertical X-Section Details

COMMERCIAL SERIES - 125mm FRAME

DDA HANDLE SHOWN WITH HARDWOOD REVEAL

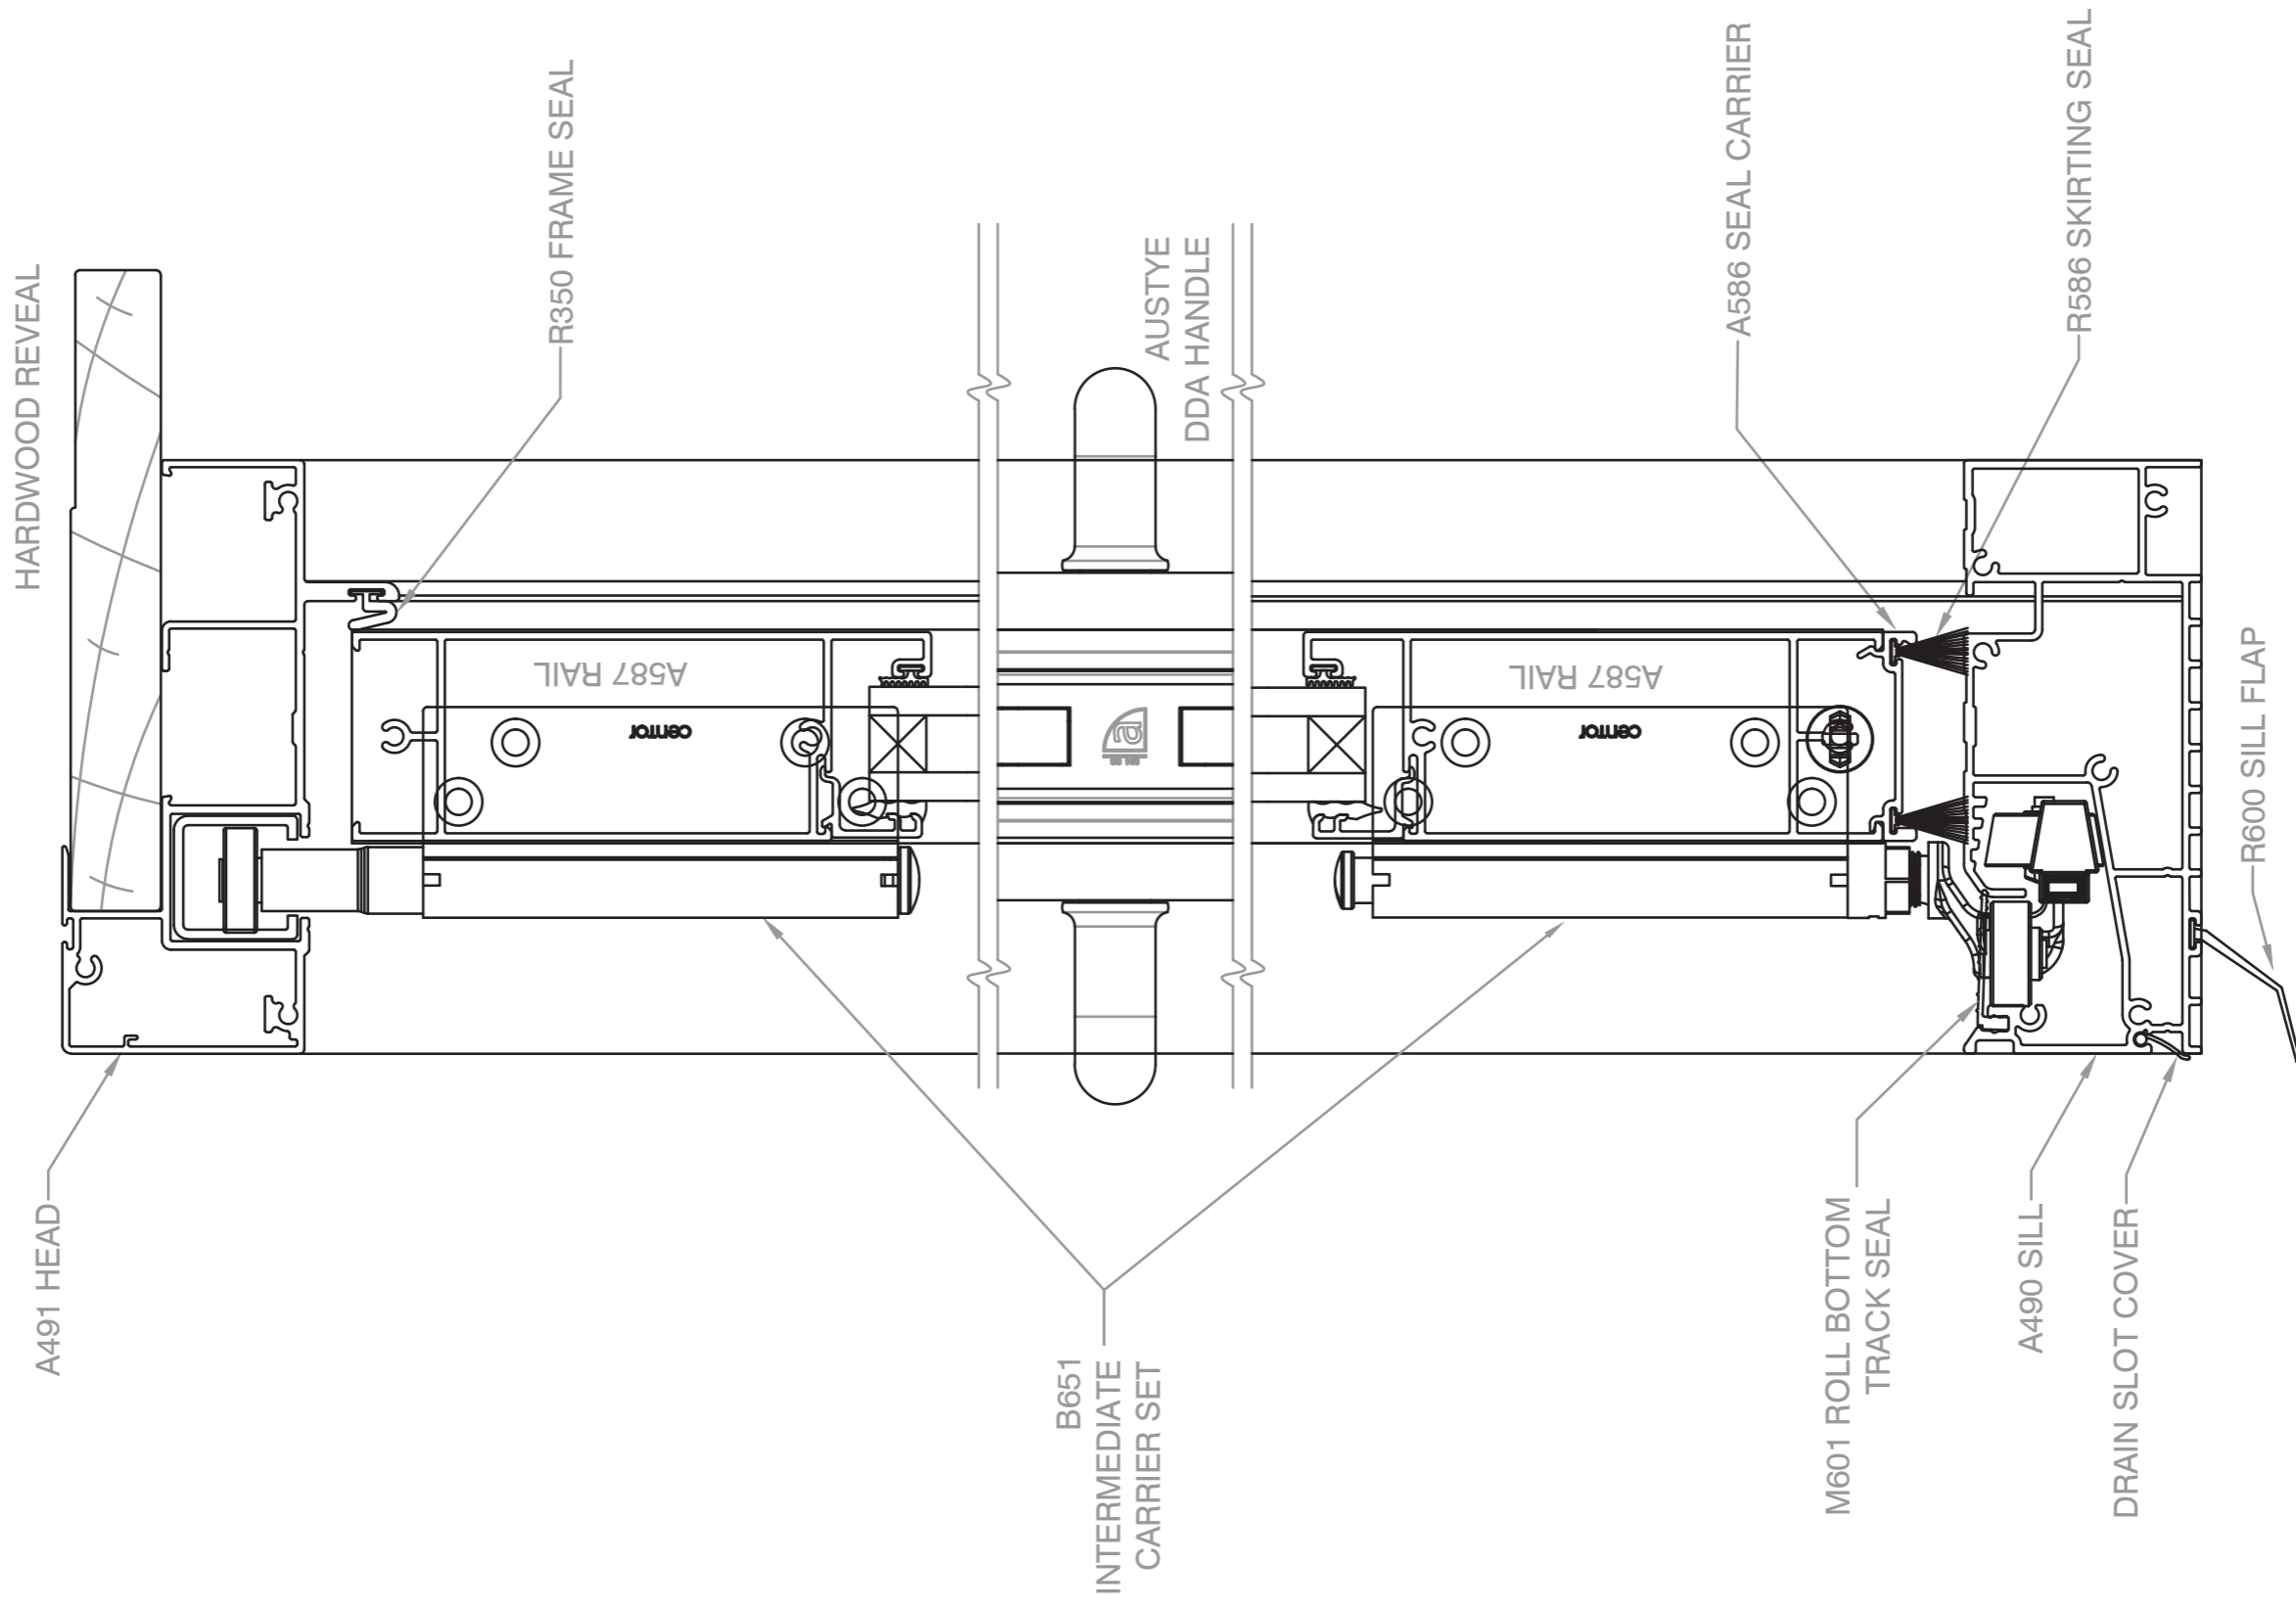


# Bifold Door

COMMERCIAL SERIES - 125mm FRAME

## Horizontal X-Section Details

SHOWN WITH TIMBER REVEAL

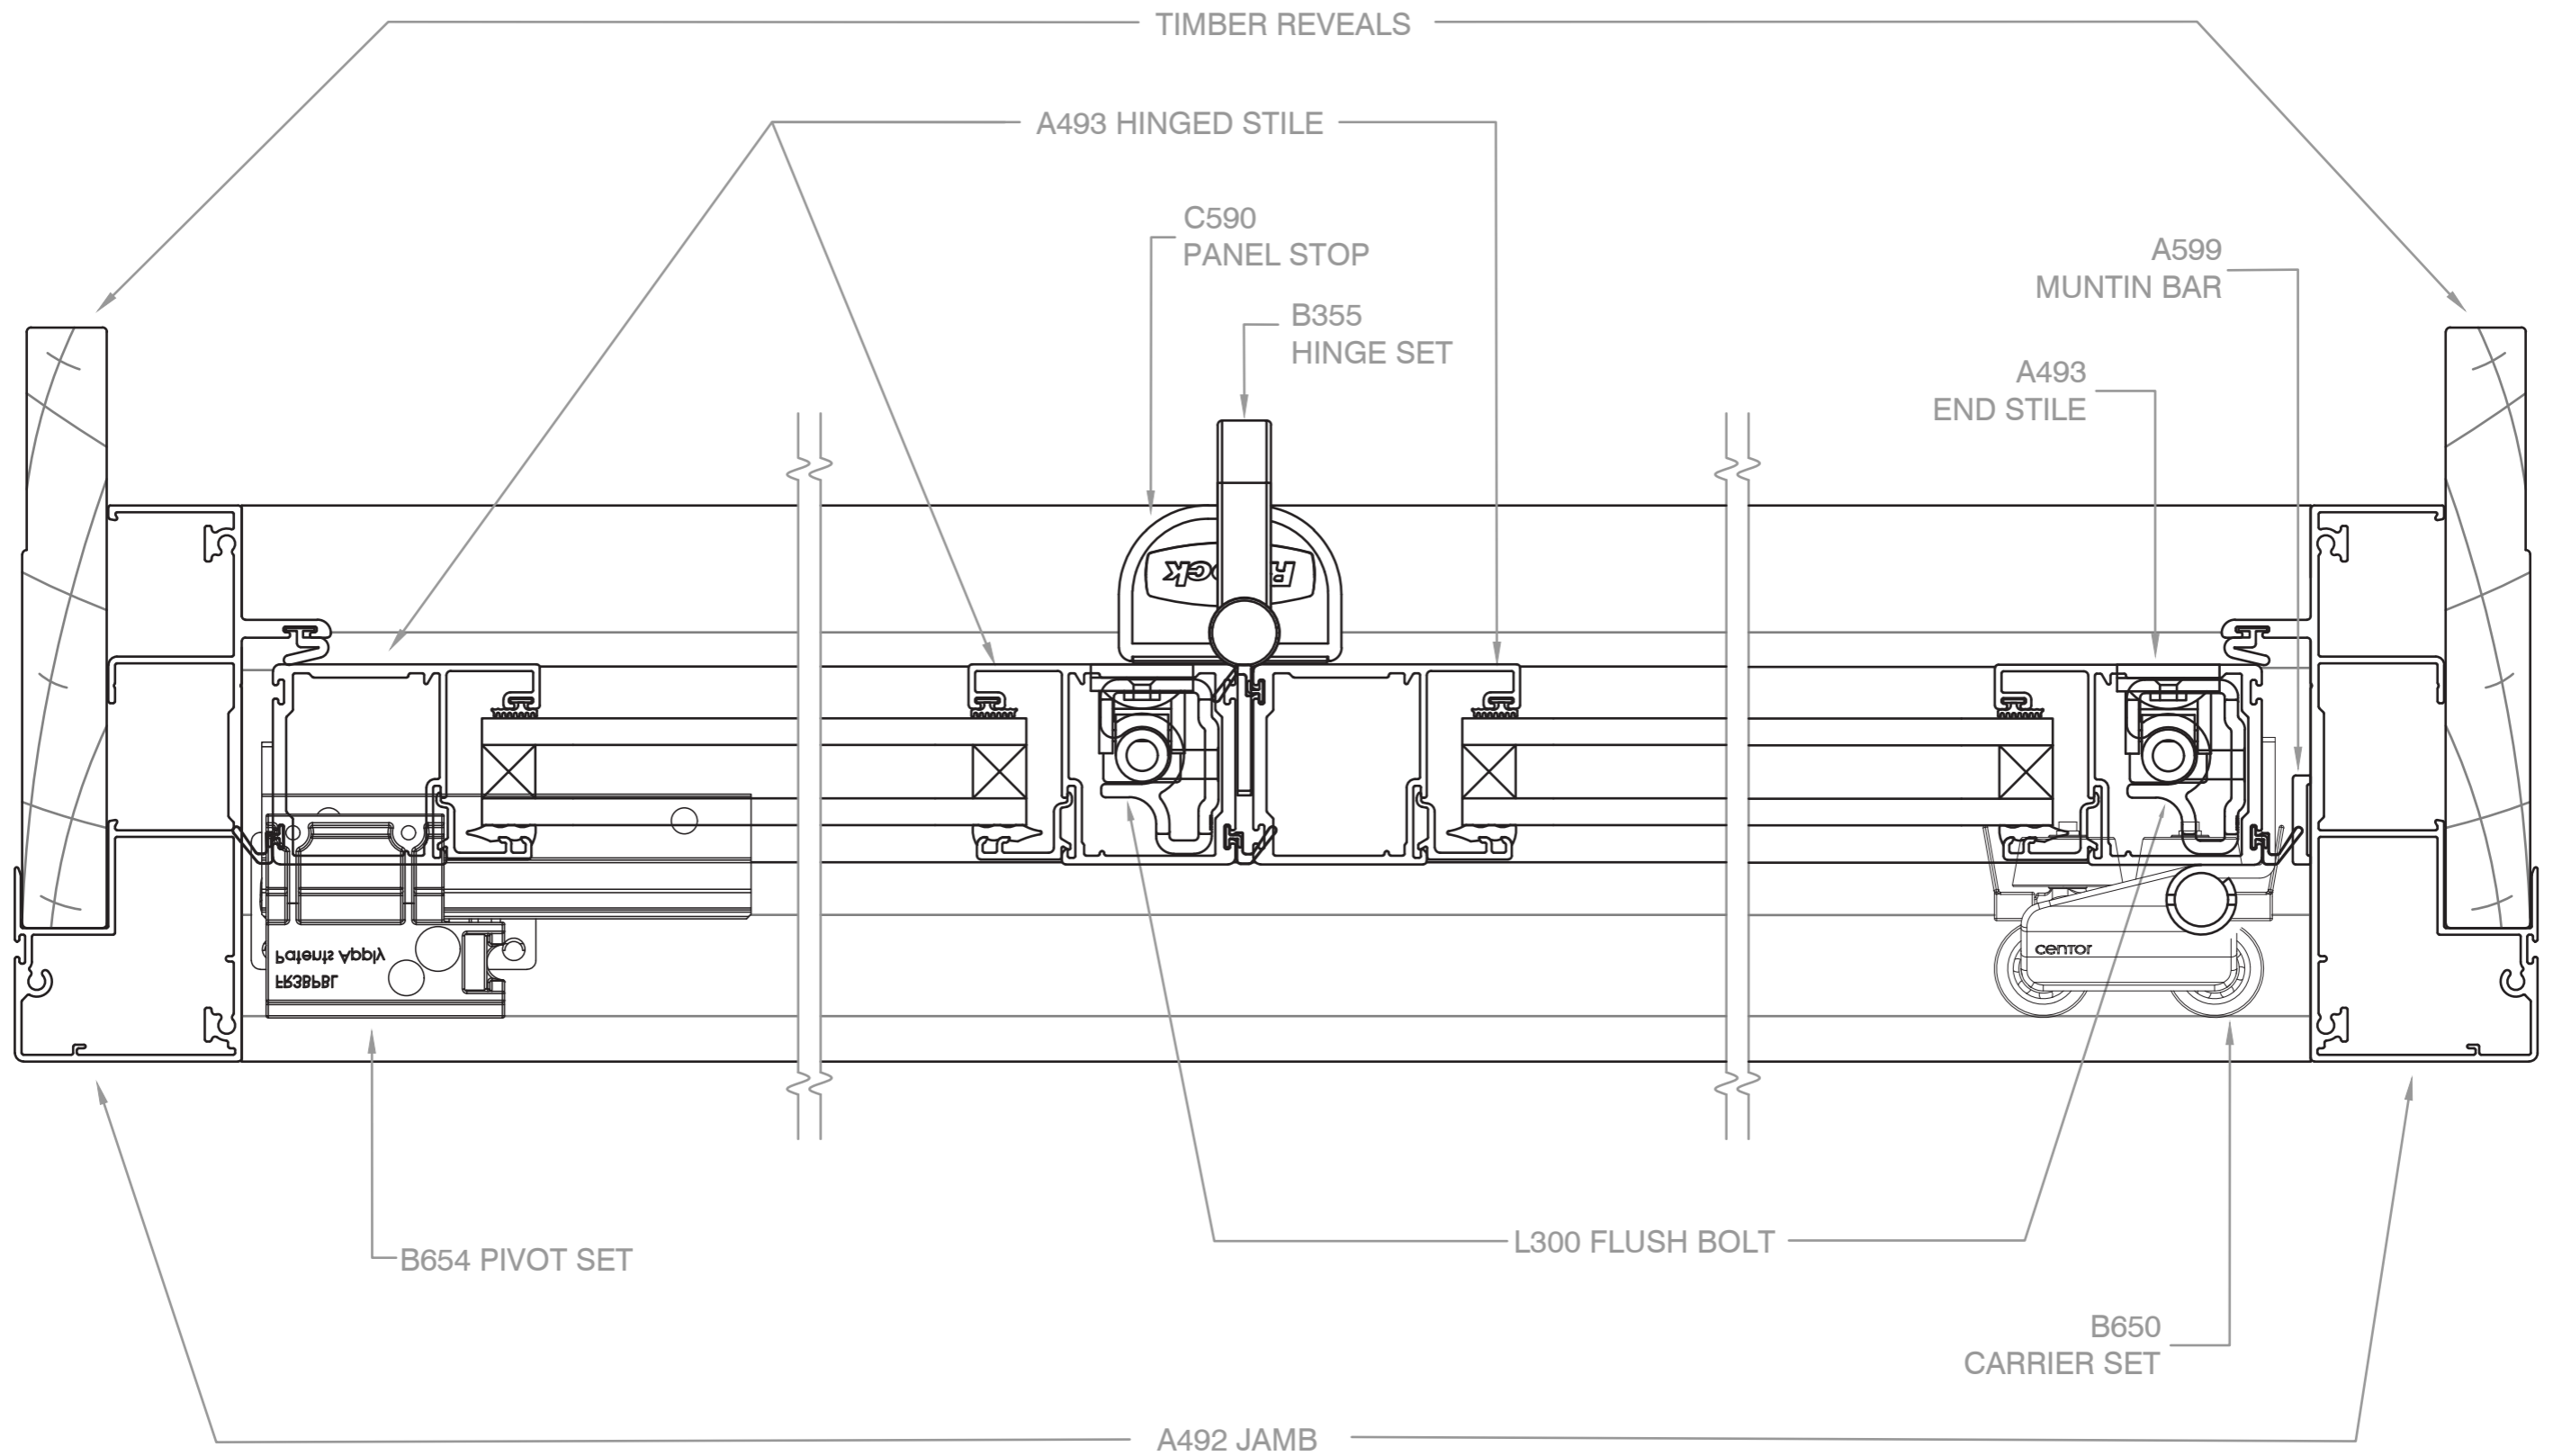


# Bifold Door

COMMERCIAL SERIES - 125mm FRAME

# Horizontal X-Section Details

TAPERED HANDLE SHOWN WITH TIMBER REVEAL

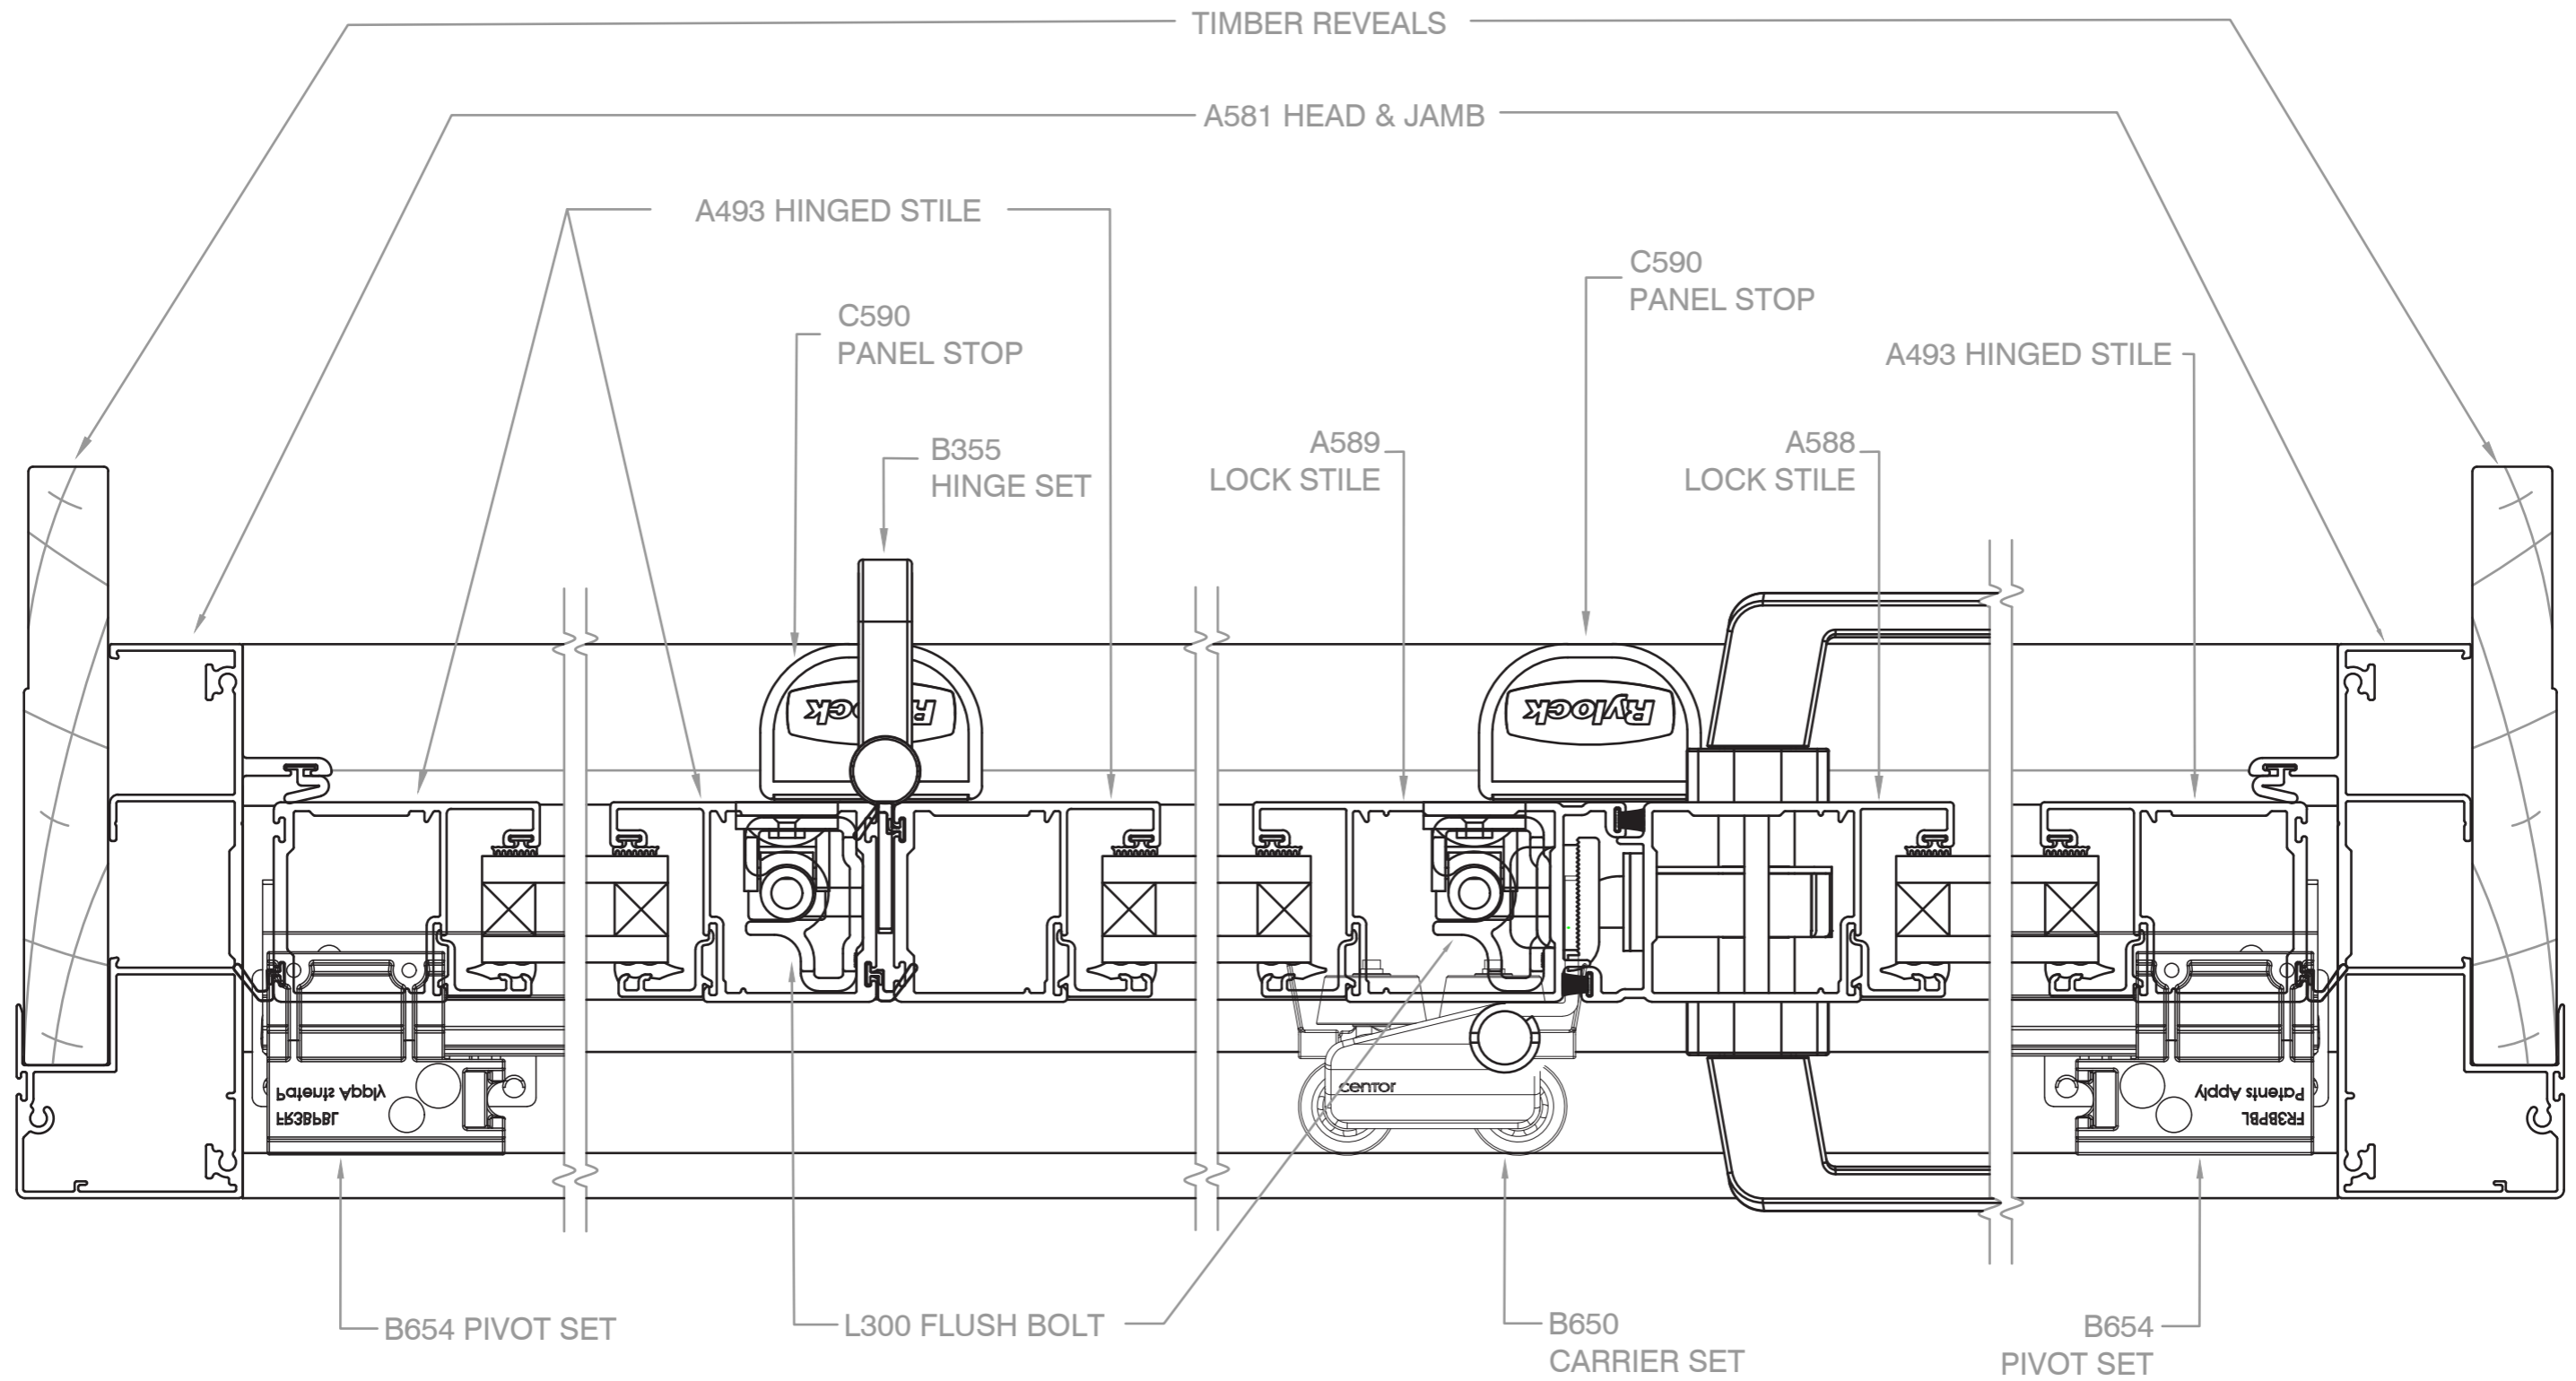


# Bifold Door

## Vertical X-Section Details

COMMERCIAL SERIES - 125mm FRAME

TAPERED HANDLE SHOWN WITH PIVOT HINGE & REVEAL EQUALISER

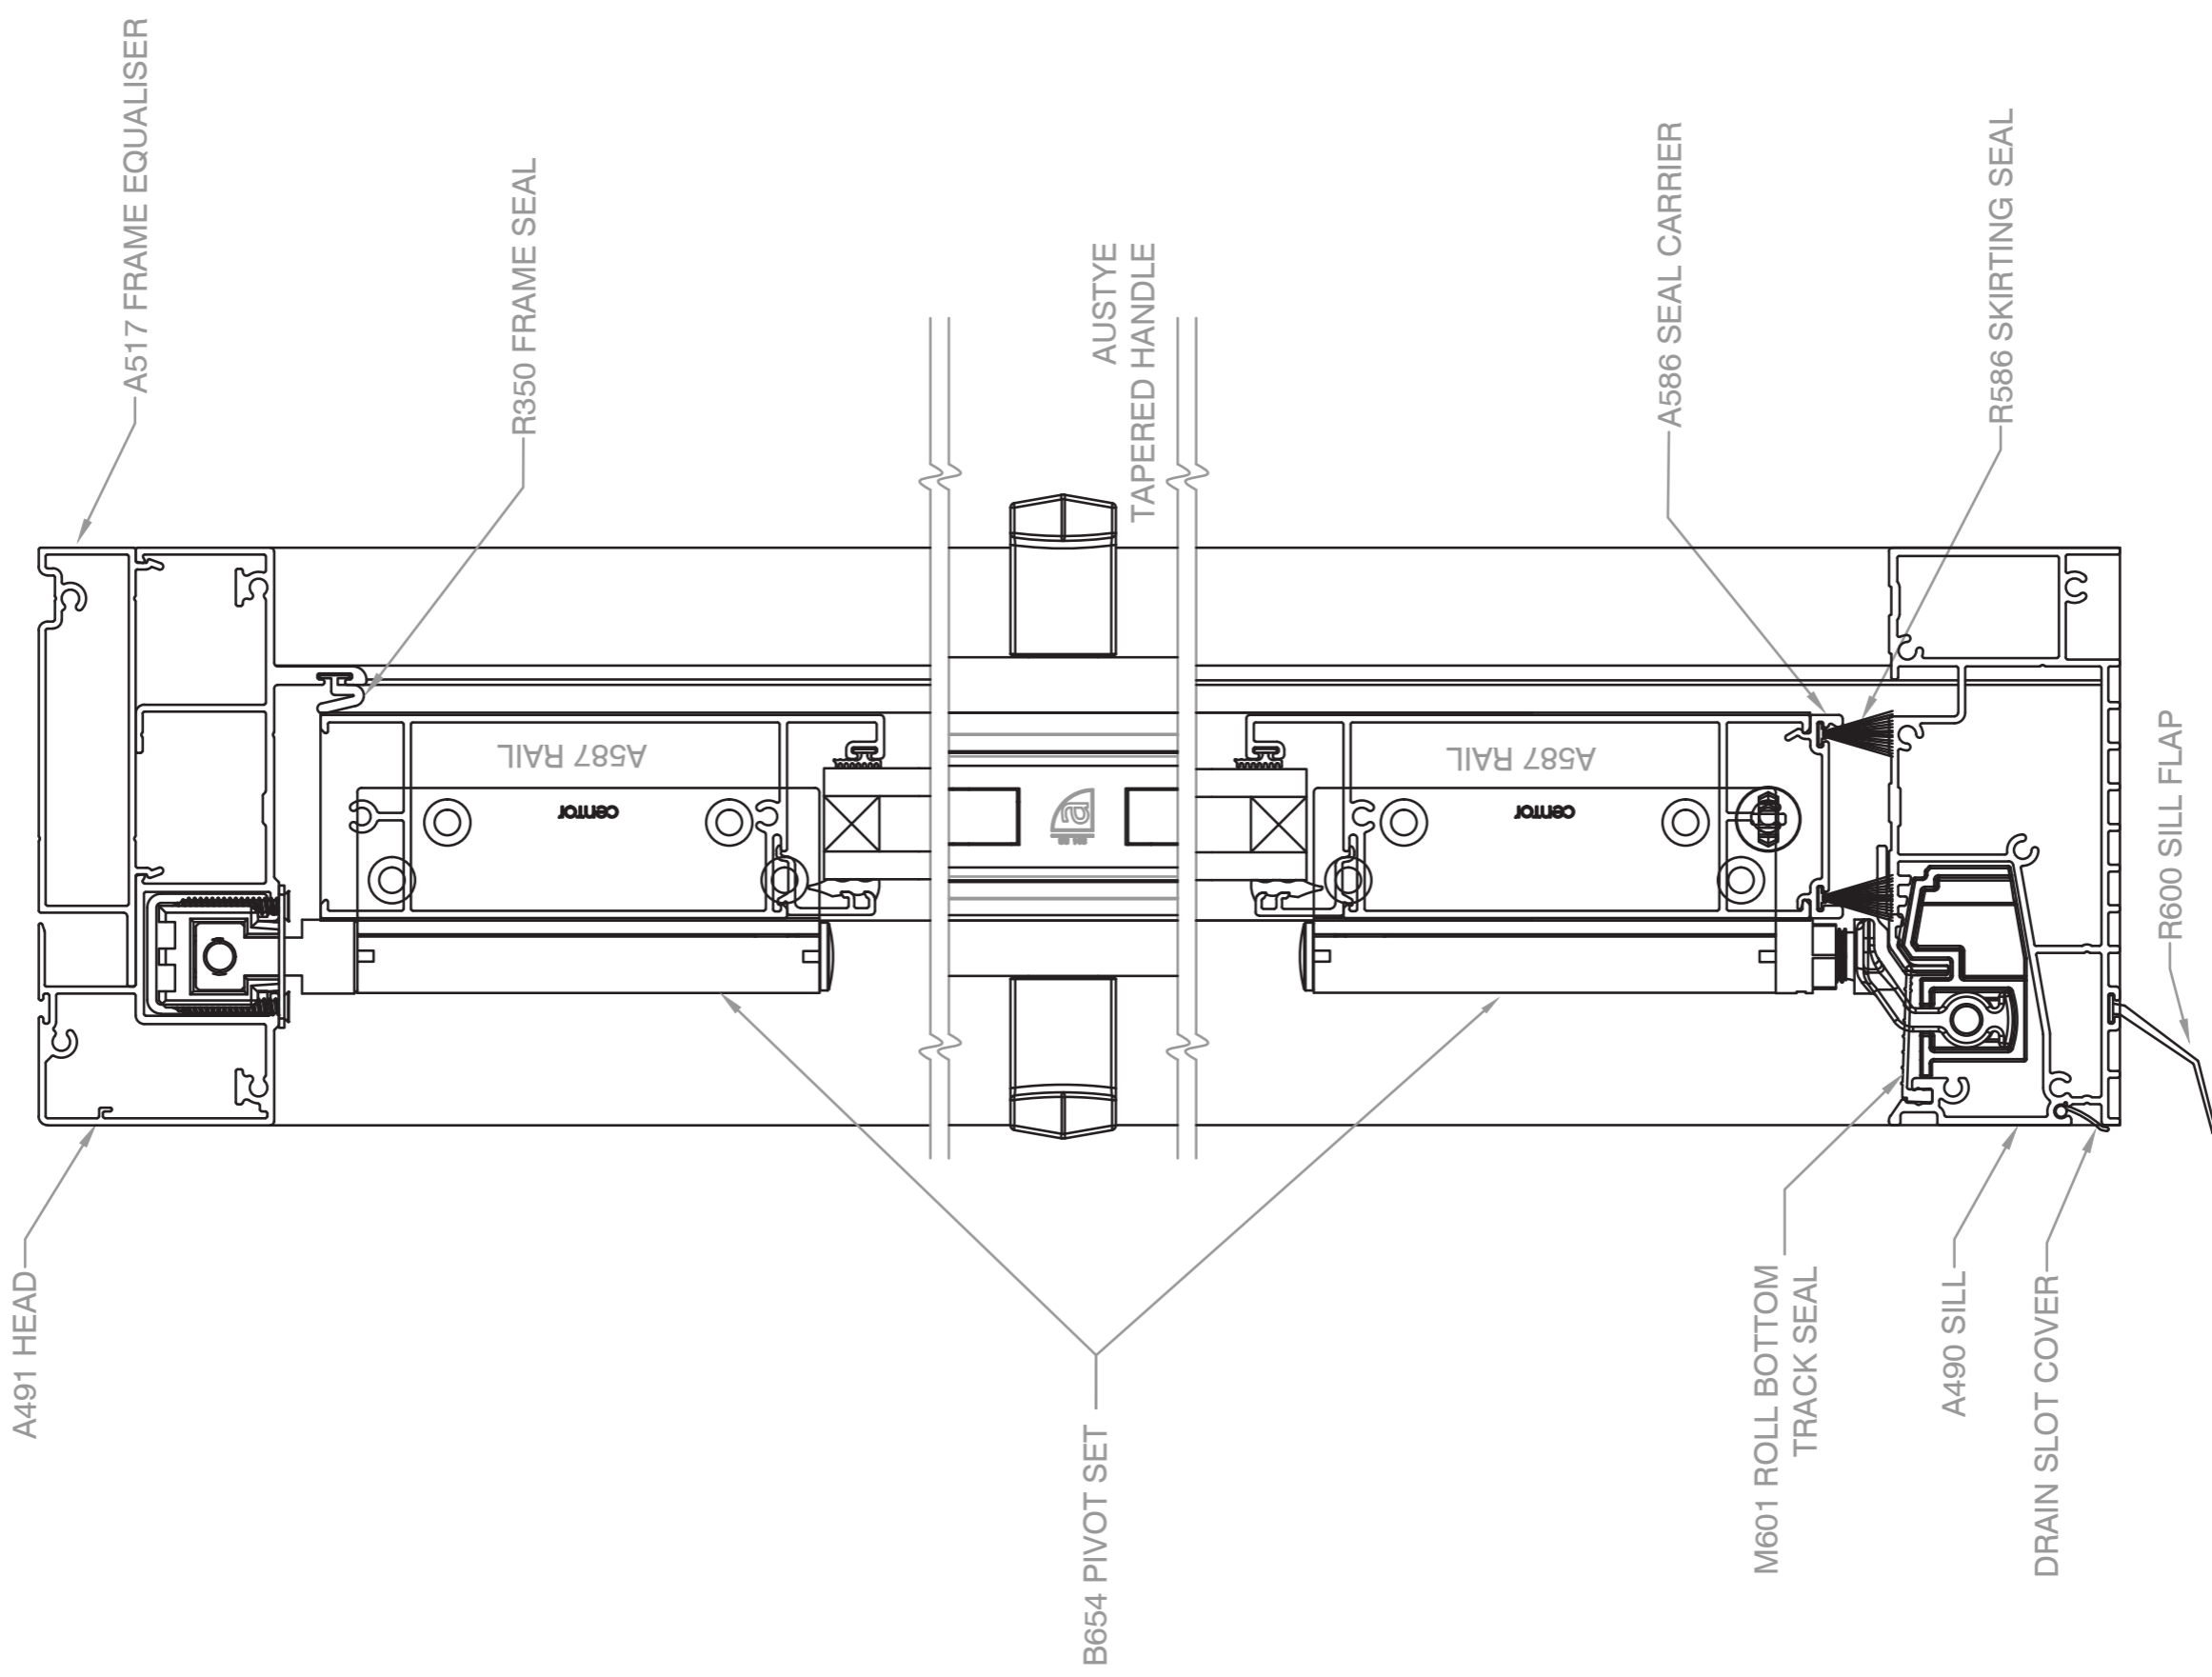

# Bifold Door

COMMERCIAL SERIES - 125mm FRAME

## Horizontal X-Section Details

TAPERED HANDLE SHOWN WITH REVEAL EQUALISER

