


Fixed Lite Window

COMMERCIAL SERIES - 125mm FRAME

Vertical X-Section Details

SHOWN WITH HARDWOOD REVEALS

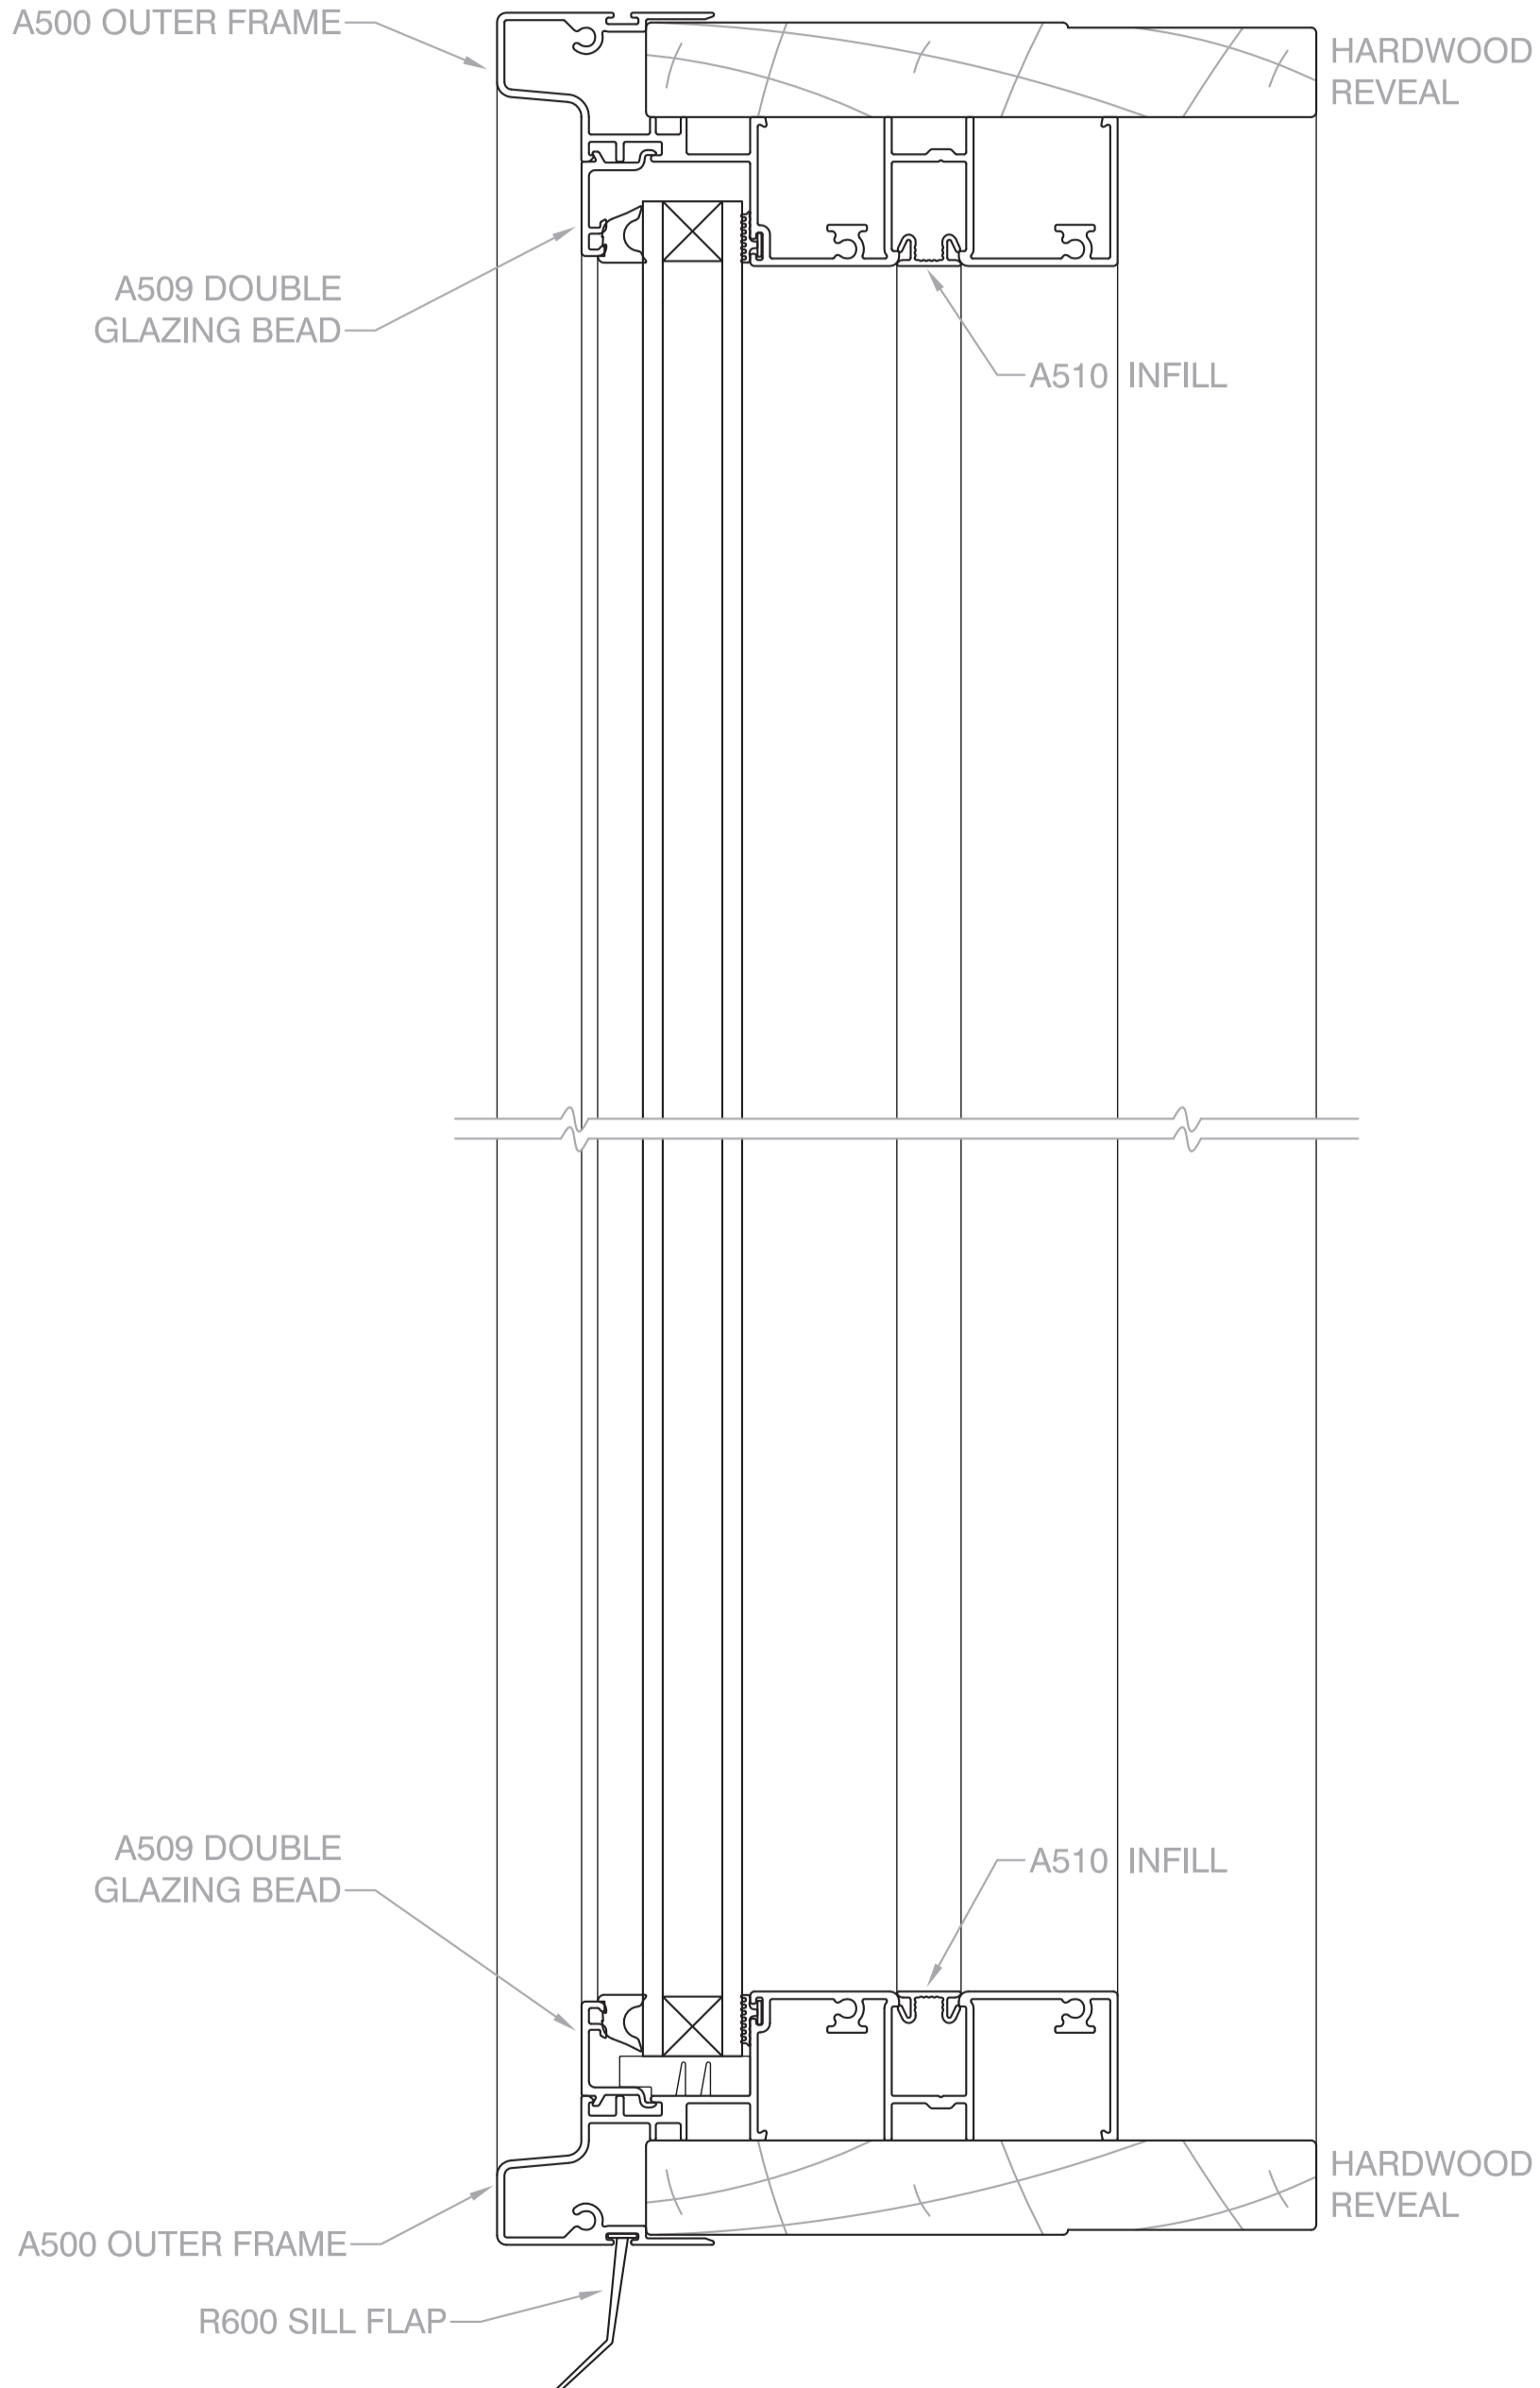


Fixed Lite Window

COMMERCIAL SERIES - 125mm FRAME

Horizontal X-Section Details

SHOWN WITH HARDWOOD REVEALS

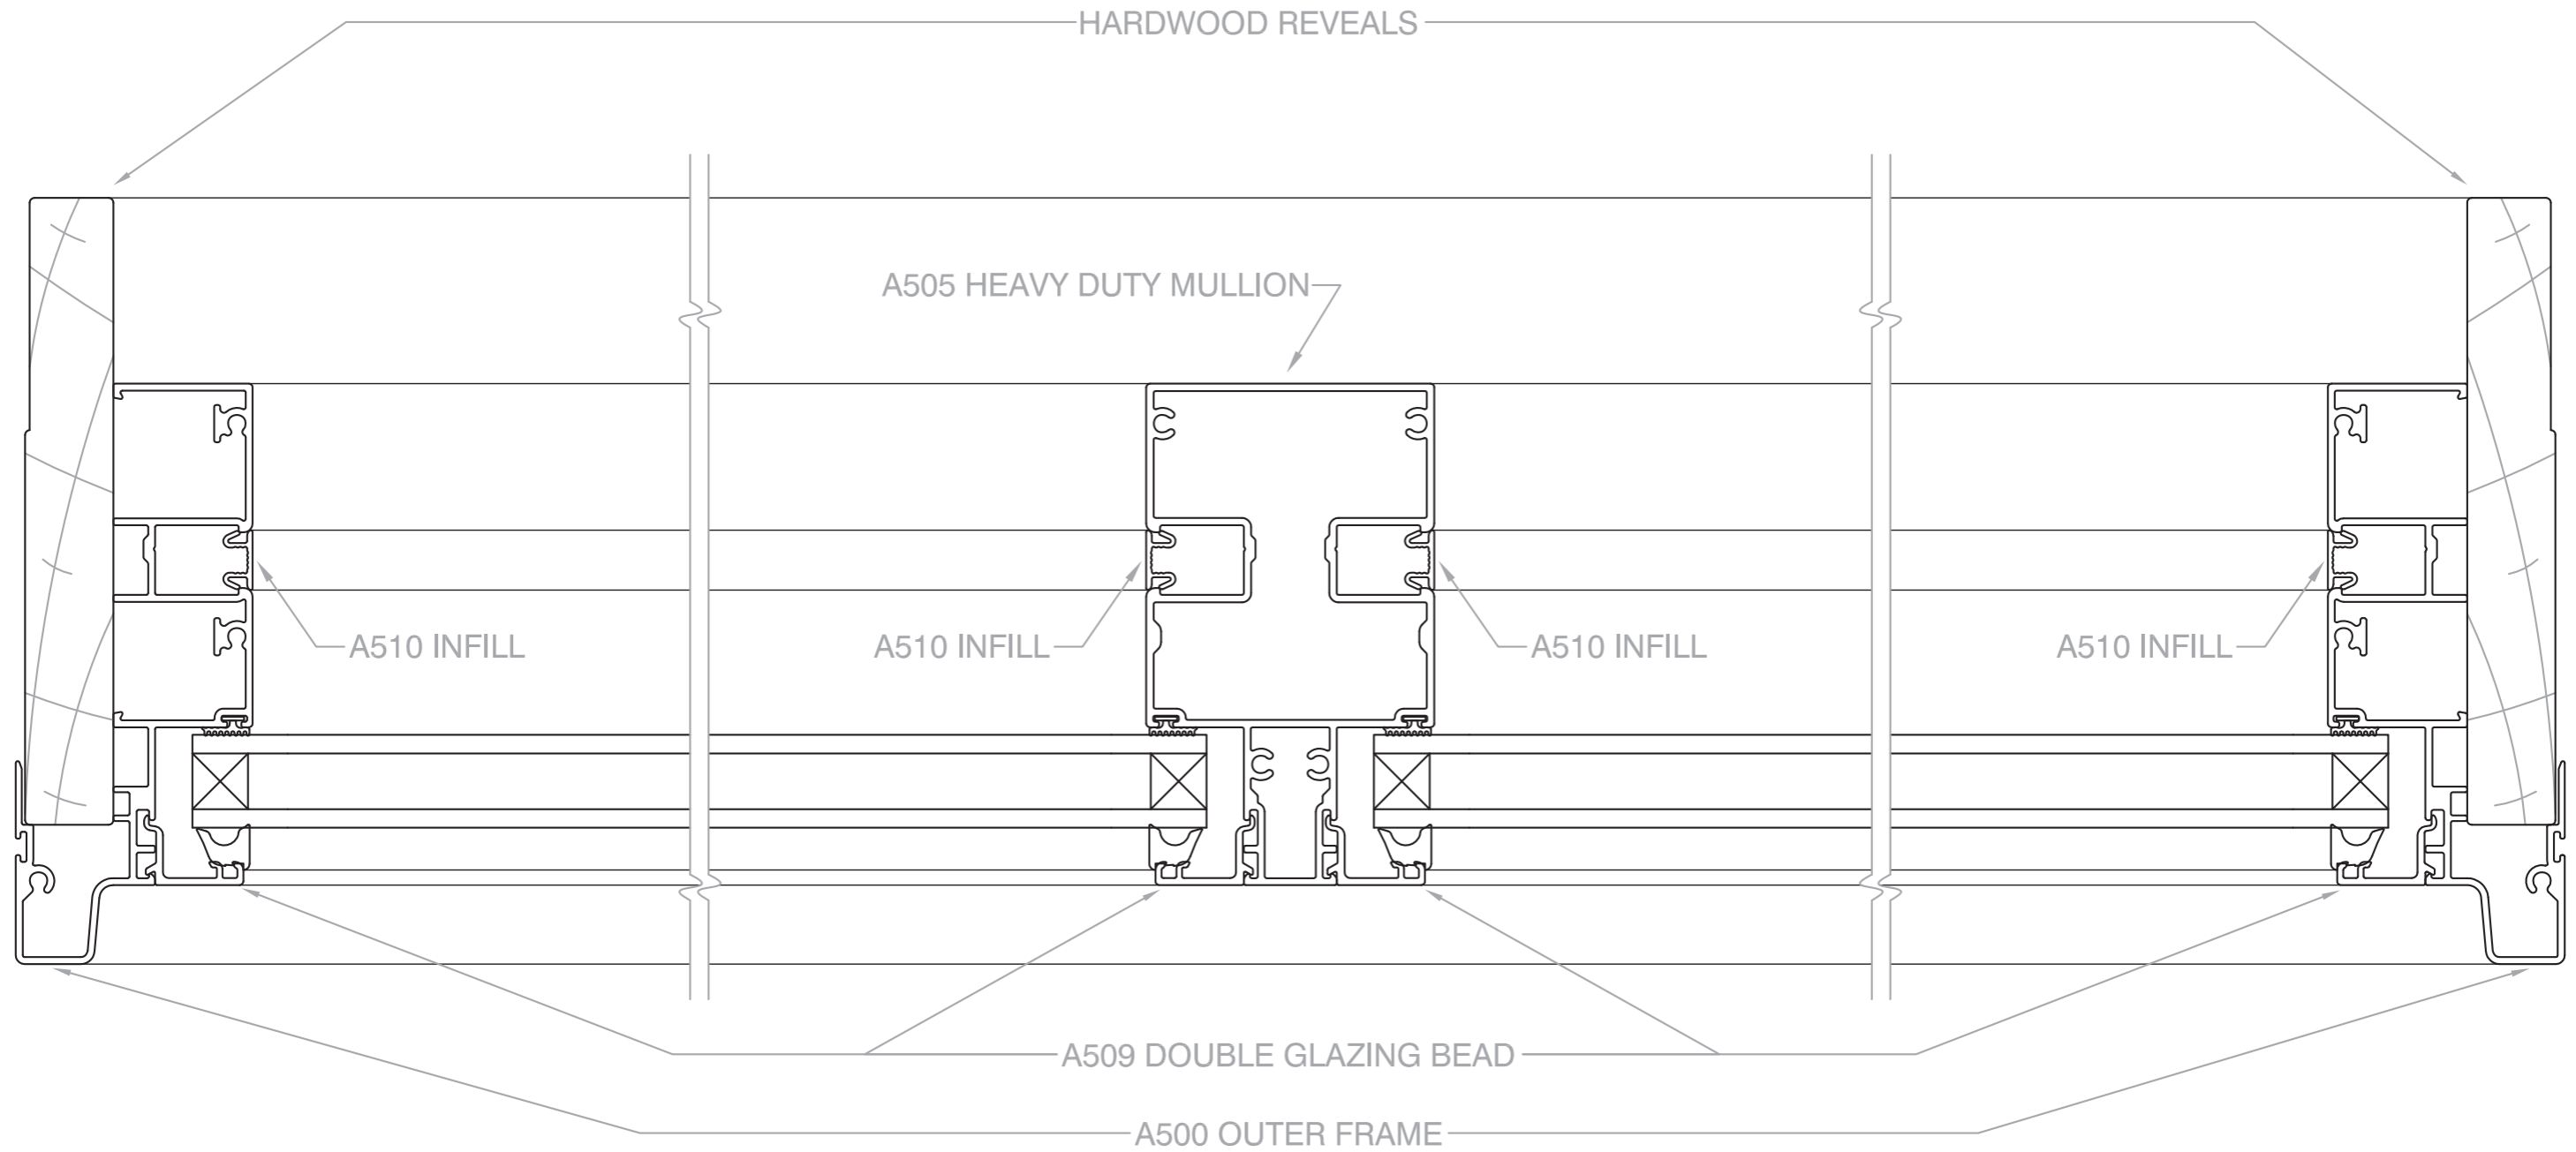


Fixed Lite Window

COMMERCIAL SERIES - 125mm FRAME

Vertical X-Section Details

SHOWN WITH REVEAL EQUALISER

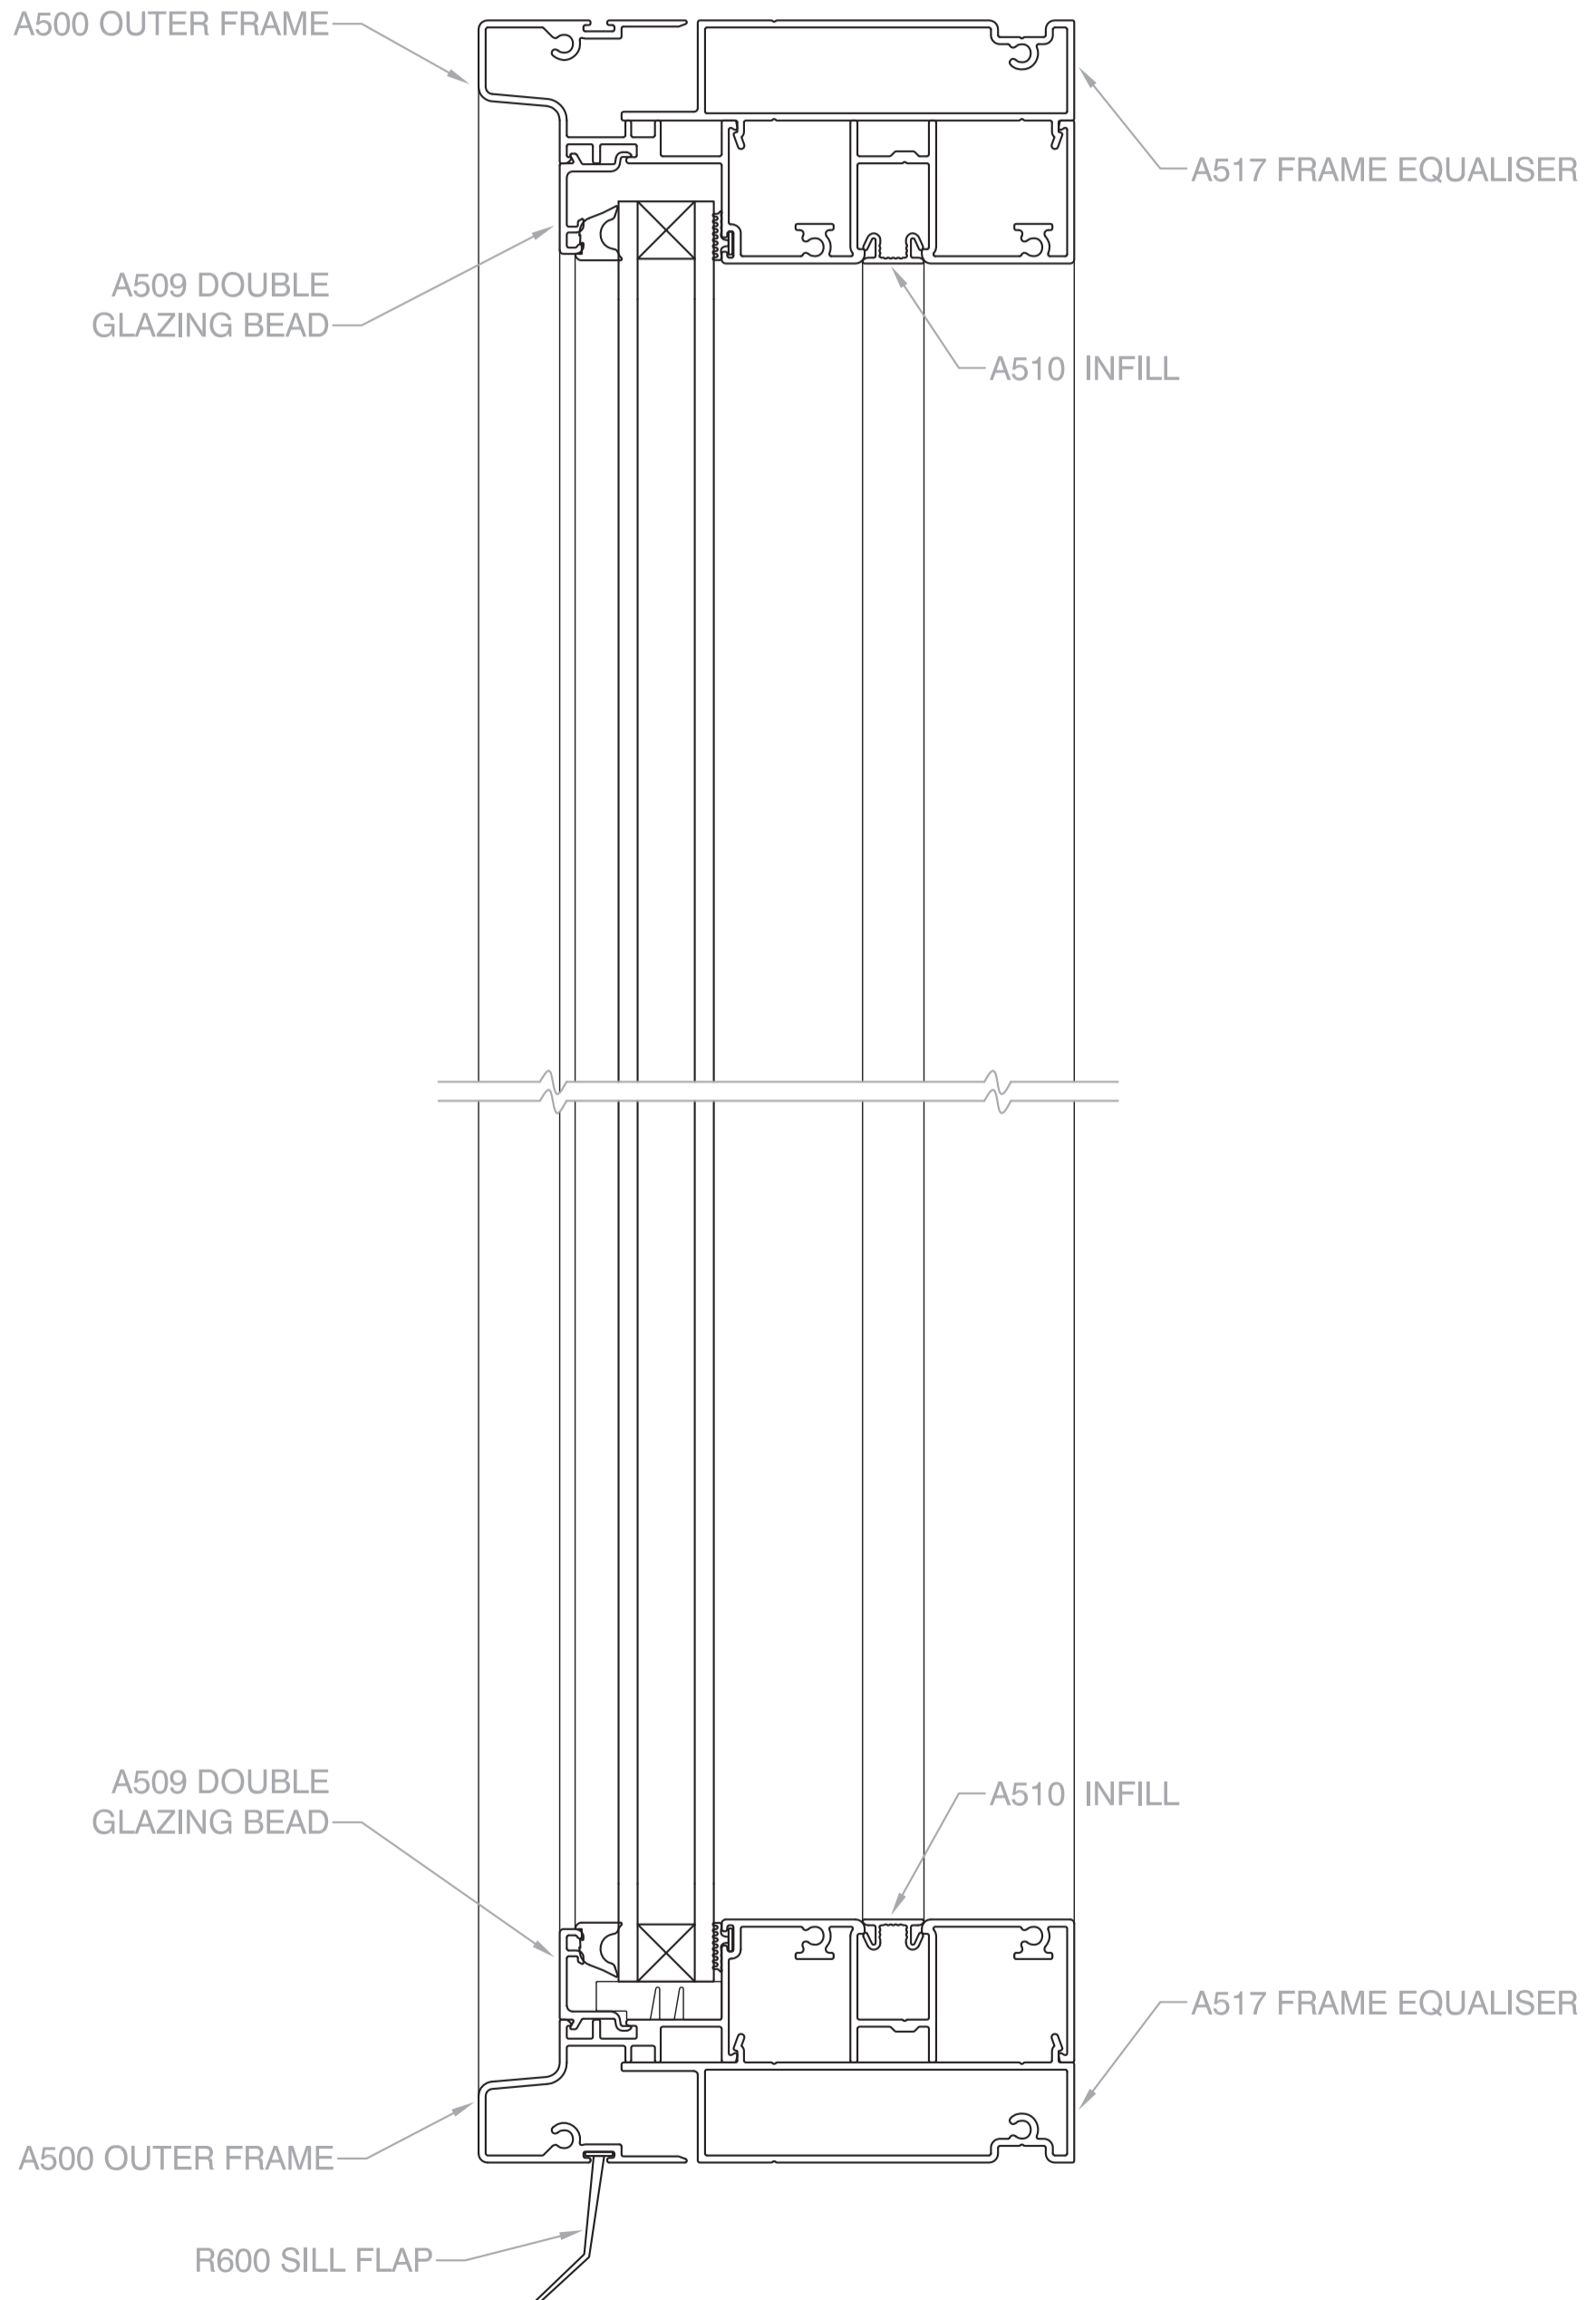

Fixed Lite Window

COMMERCIAL SERIES - 125mm FRAME

Horizontal X-Section Details

SHOWN WITH REVEAL EQUALISER

