


# Max Lite Window

COMMERCIAL SERIES - 125mm FRAME

## Vertical X-Section Details

SHOWN WITH HARDWOOD REVEALS

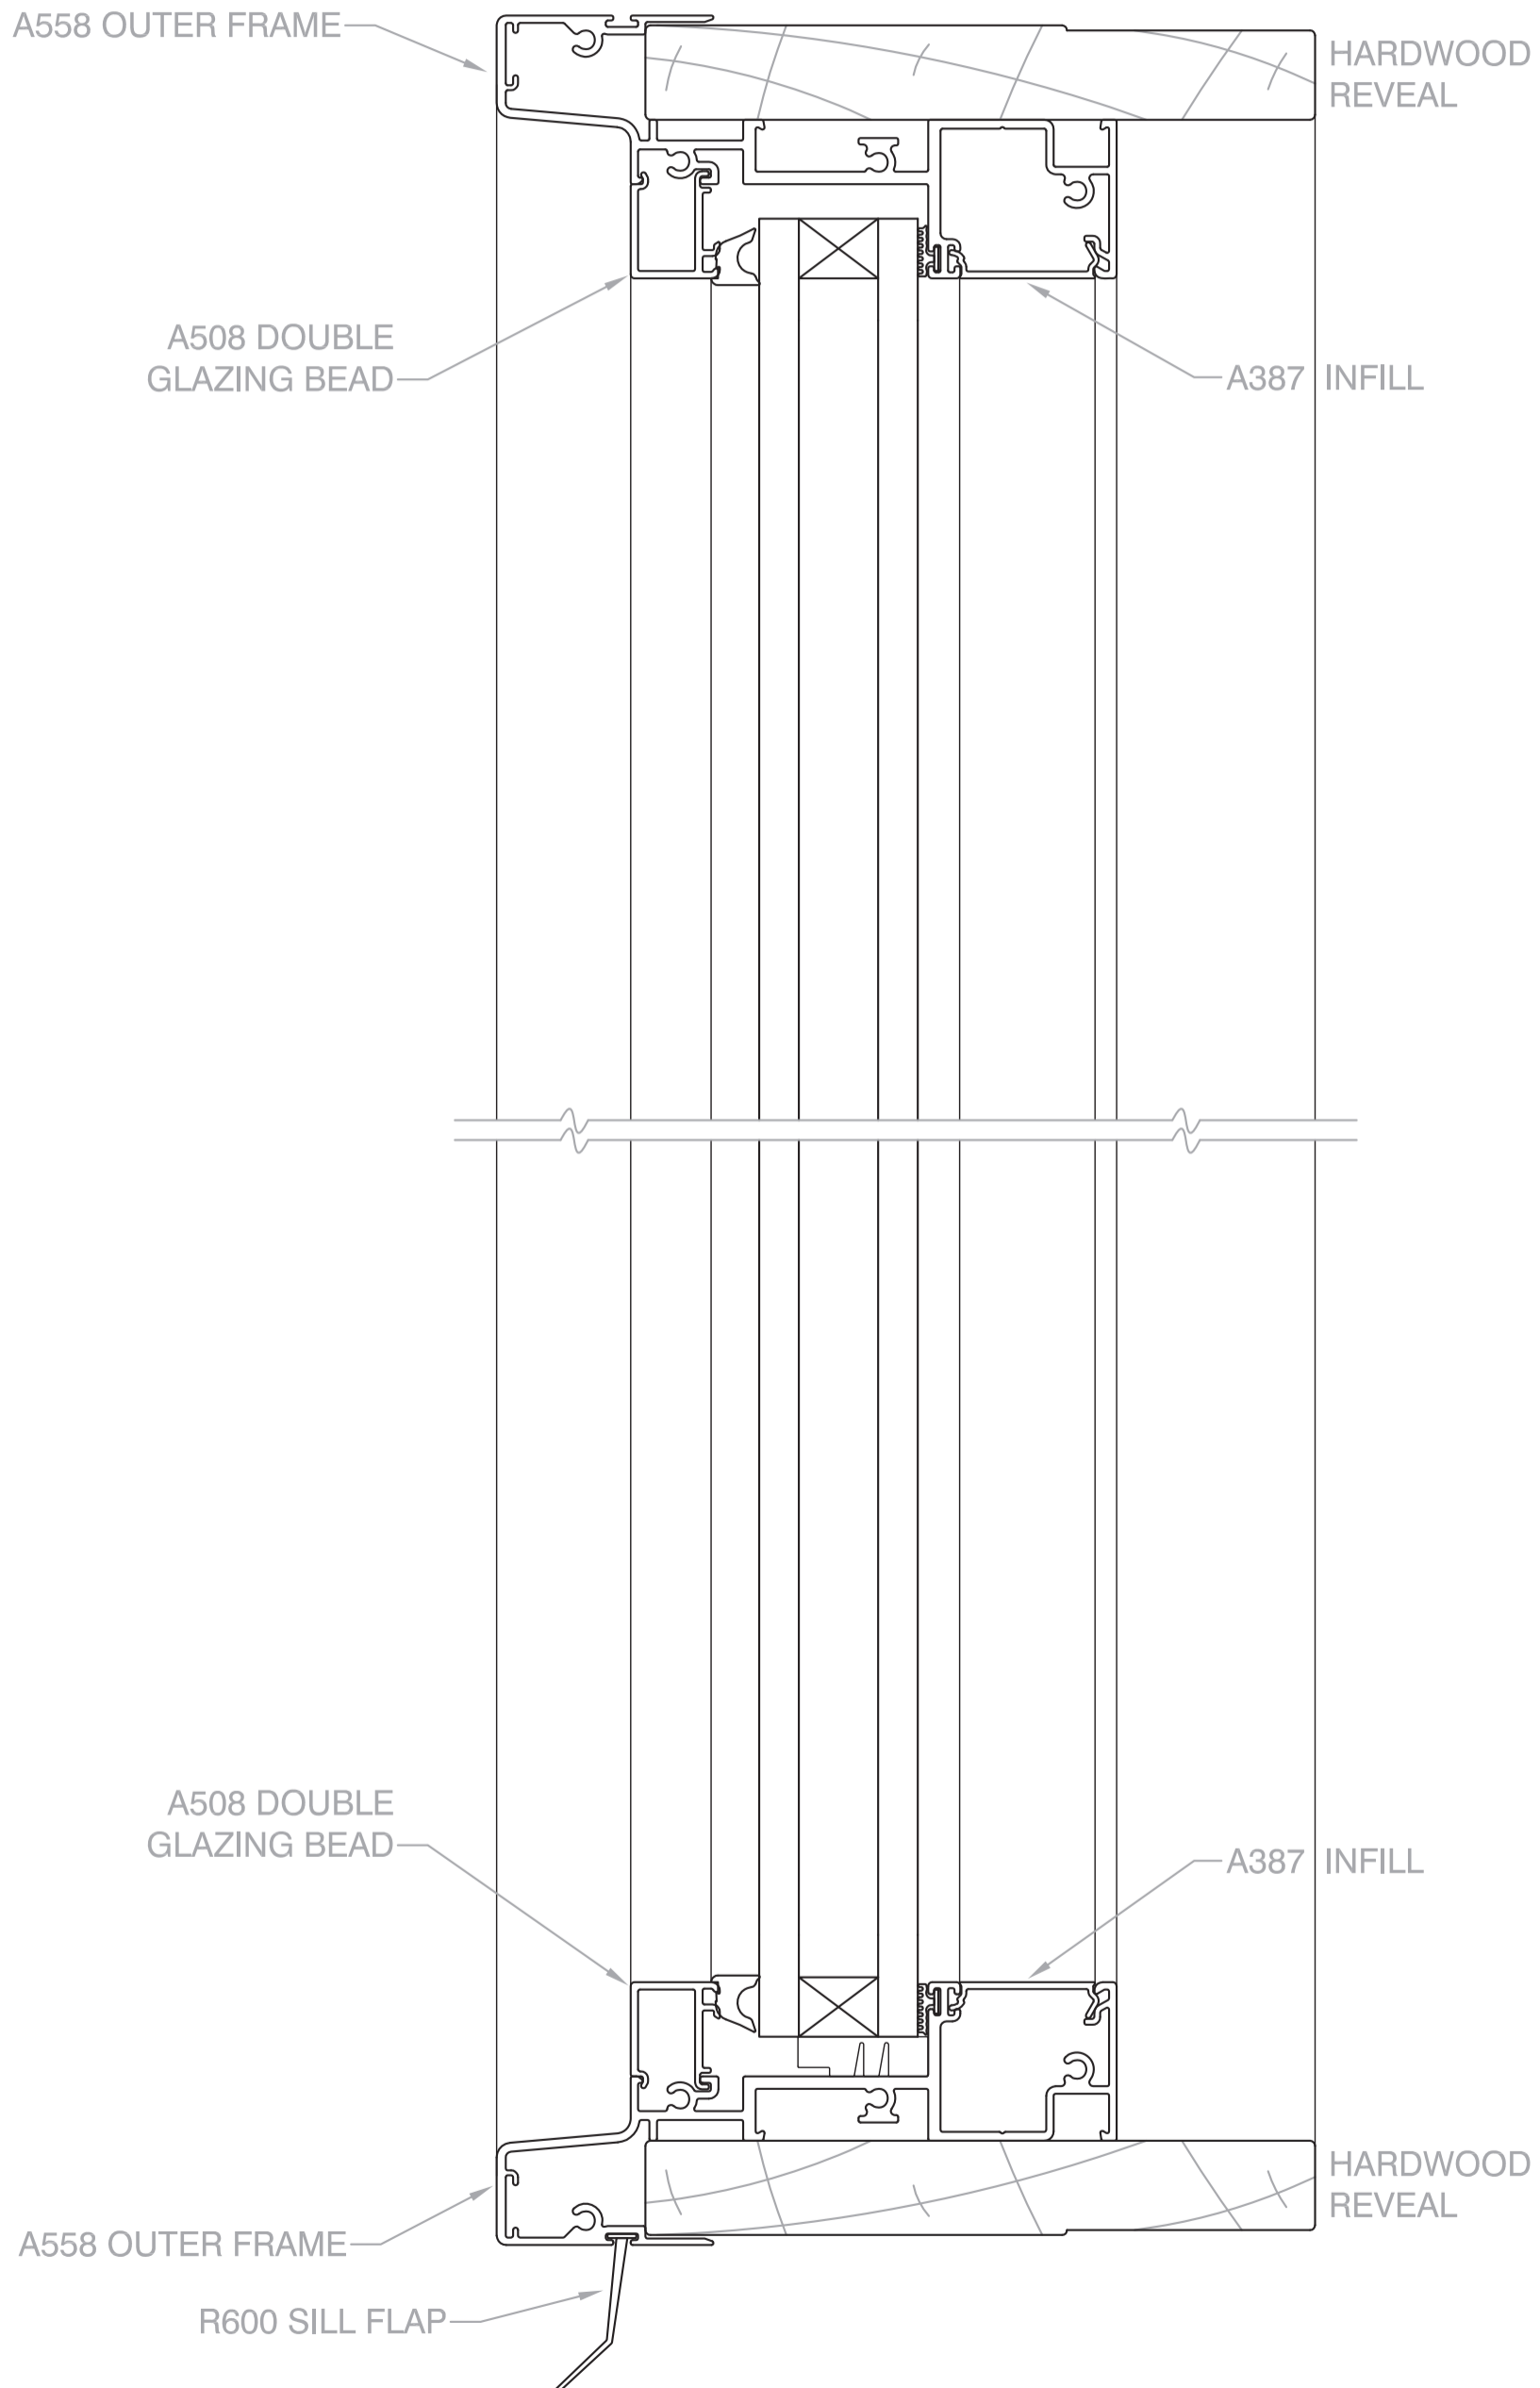


# Max Lite Window

COMMERCIAL SERIES - 125mm FRAME

## Horizontal X-Section Details

SHOWN WITH HARDWOOD REVEALS

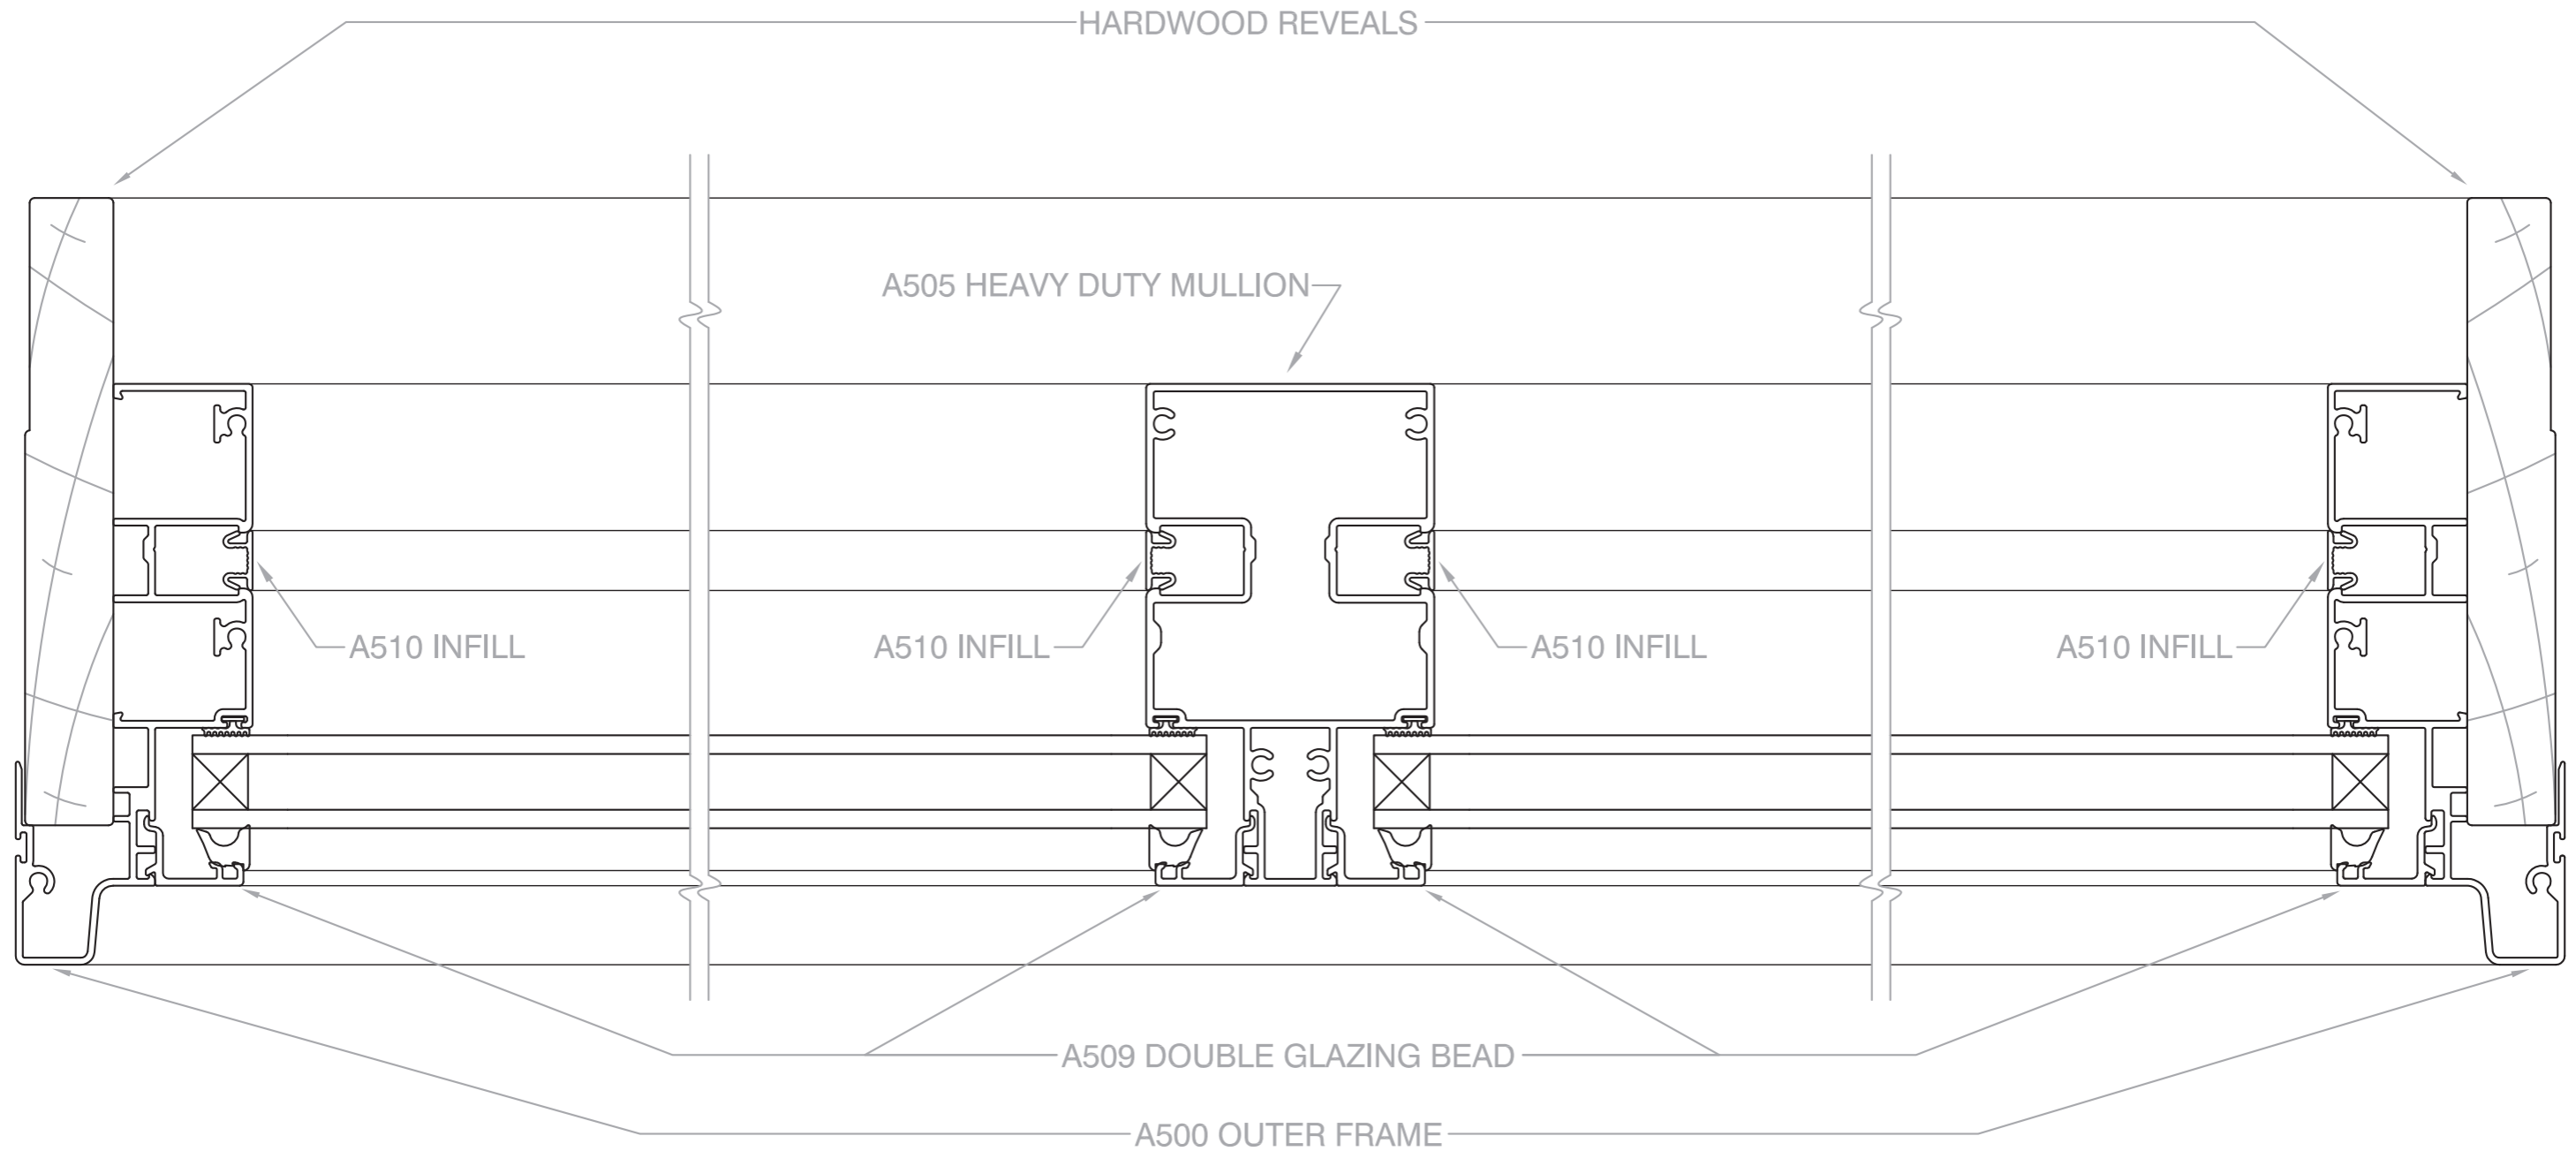


# Max Lite Window

COMMERCIAL SERIES - 125mm FRAME

## Vertical X-Section Details

SHOWN WITH REVEAL EQUALISER

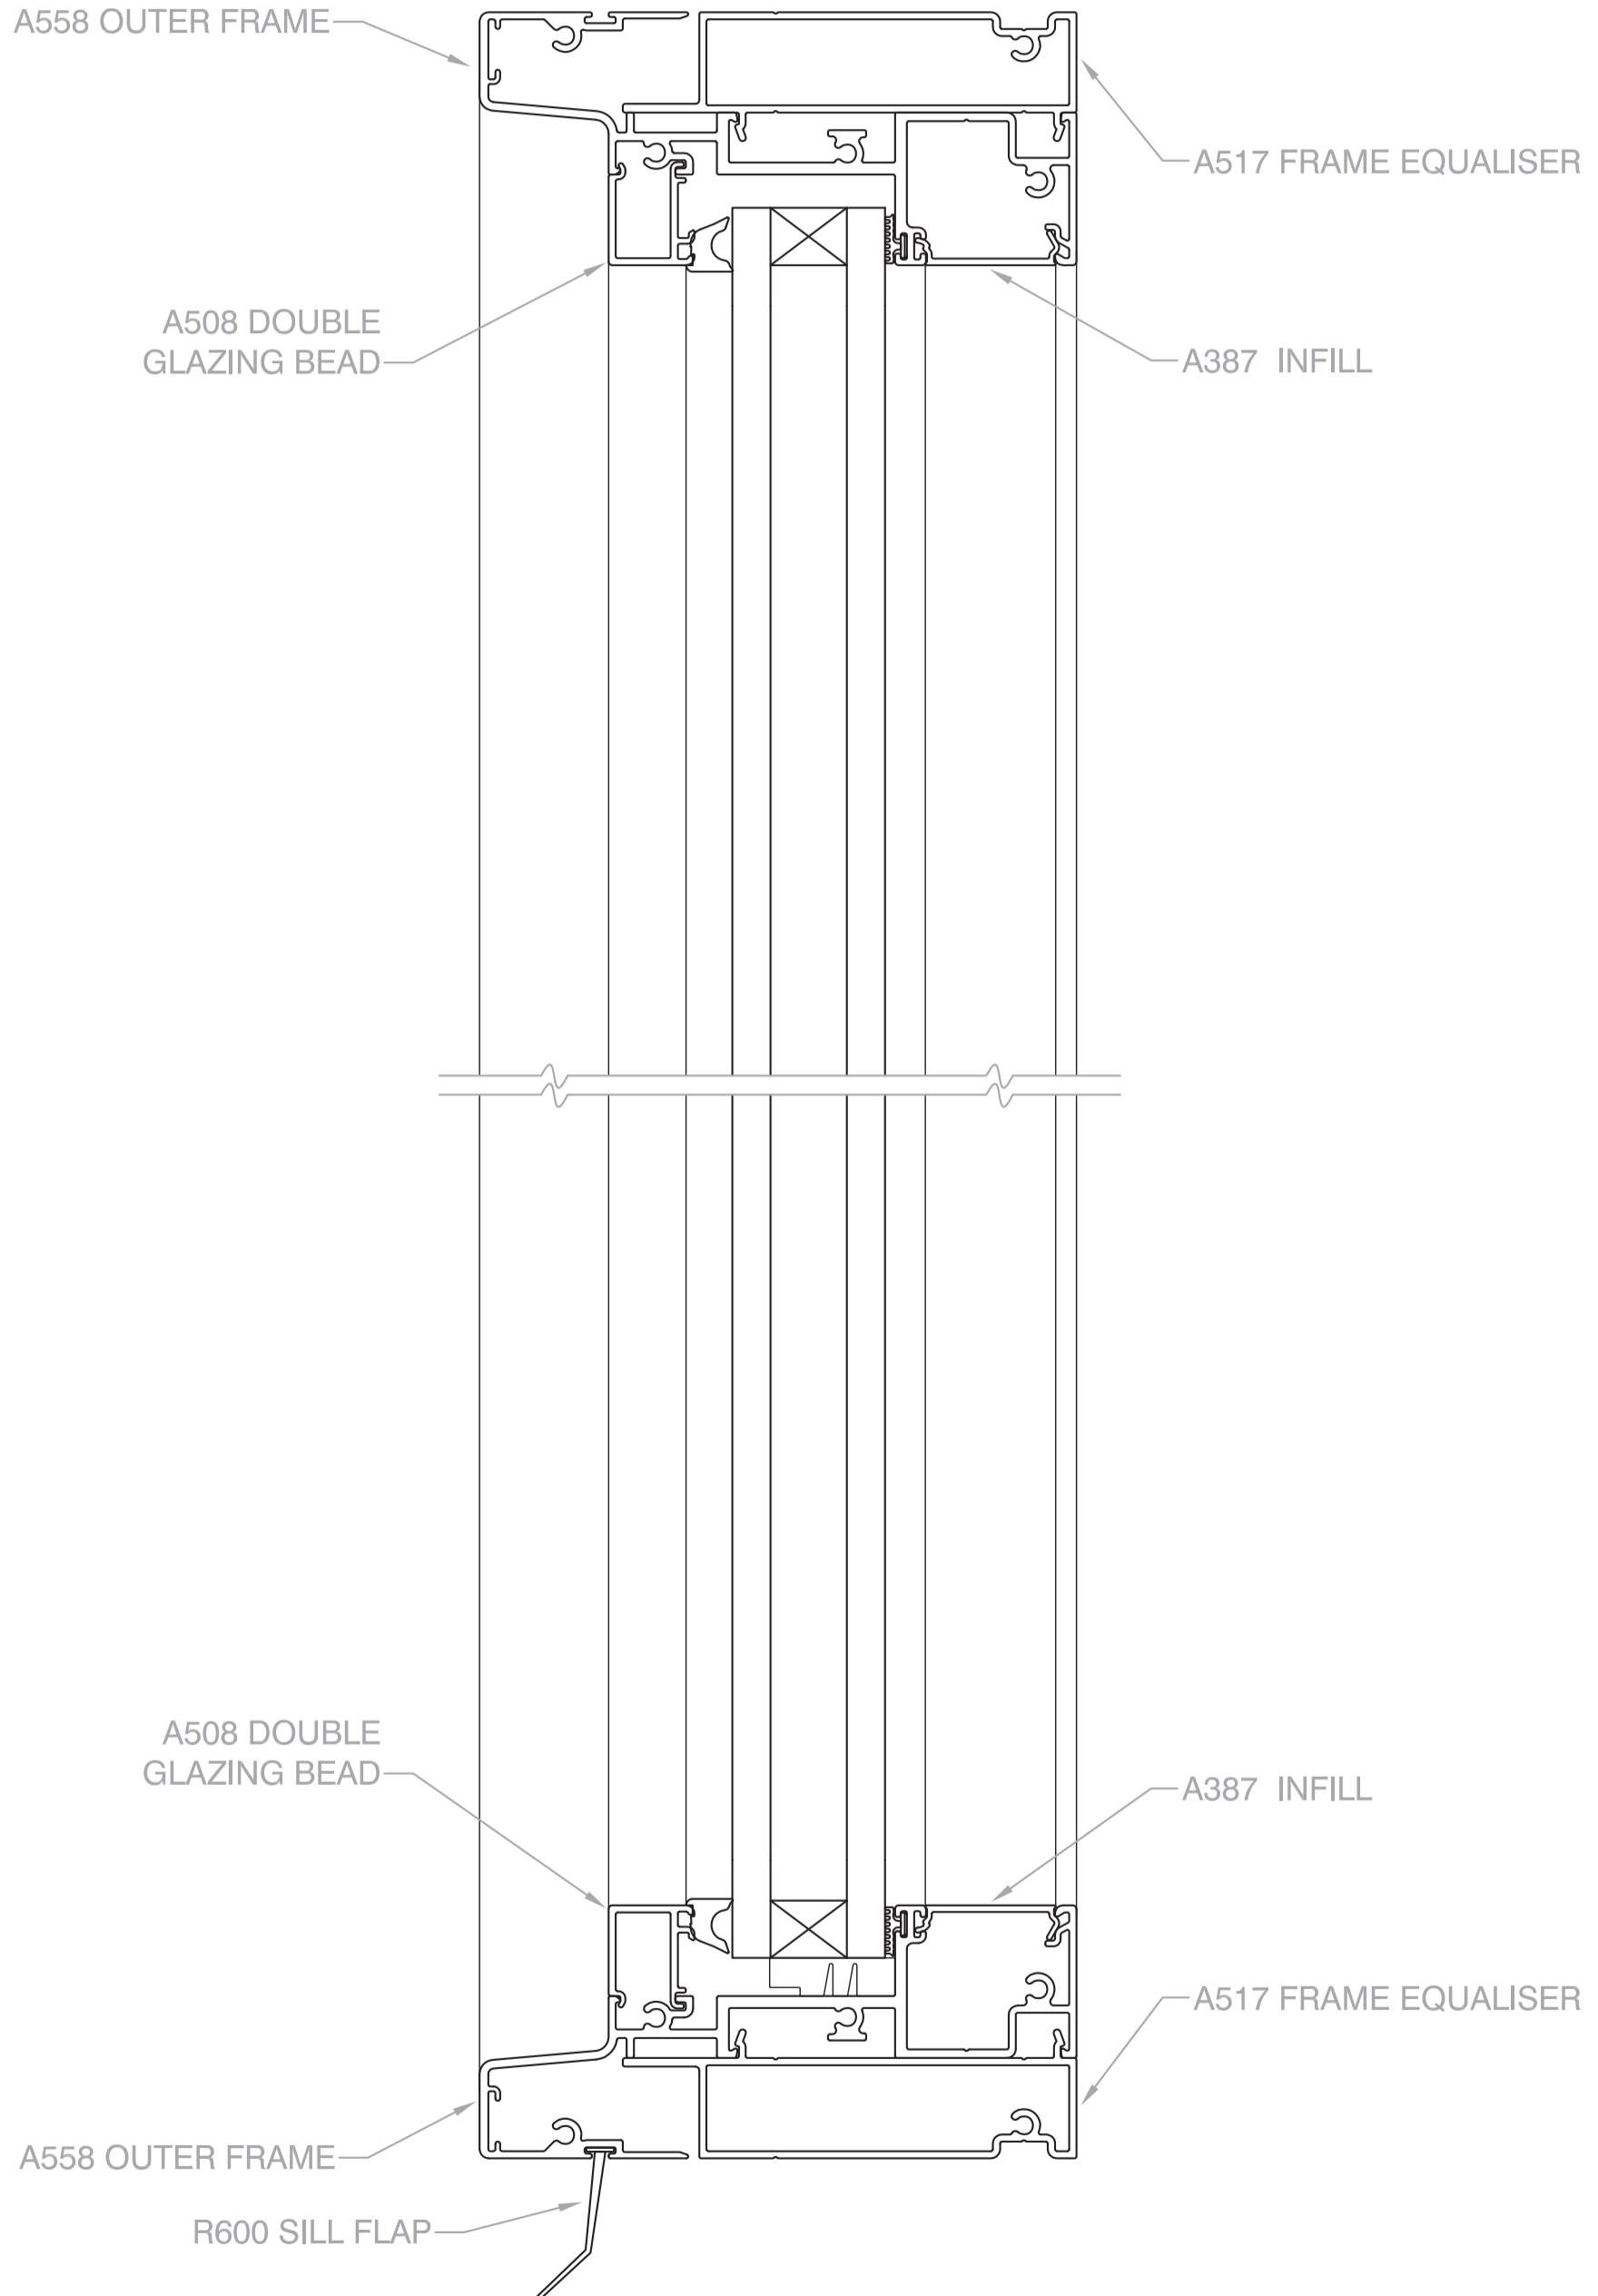

# Max Lite Window

COMMERCIAL SERIES - 125mm FRAME

## Horizontal X-Section Details

SHOWN WITH REVEAL EQUALISER

