


Sliding Door

COMMERCIAL SERIES - 125mm FRAME

Vertical X-Section Details

SHOWN WITH HARDWOOD REVEALS

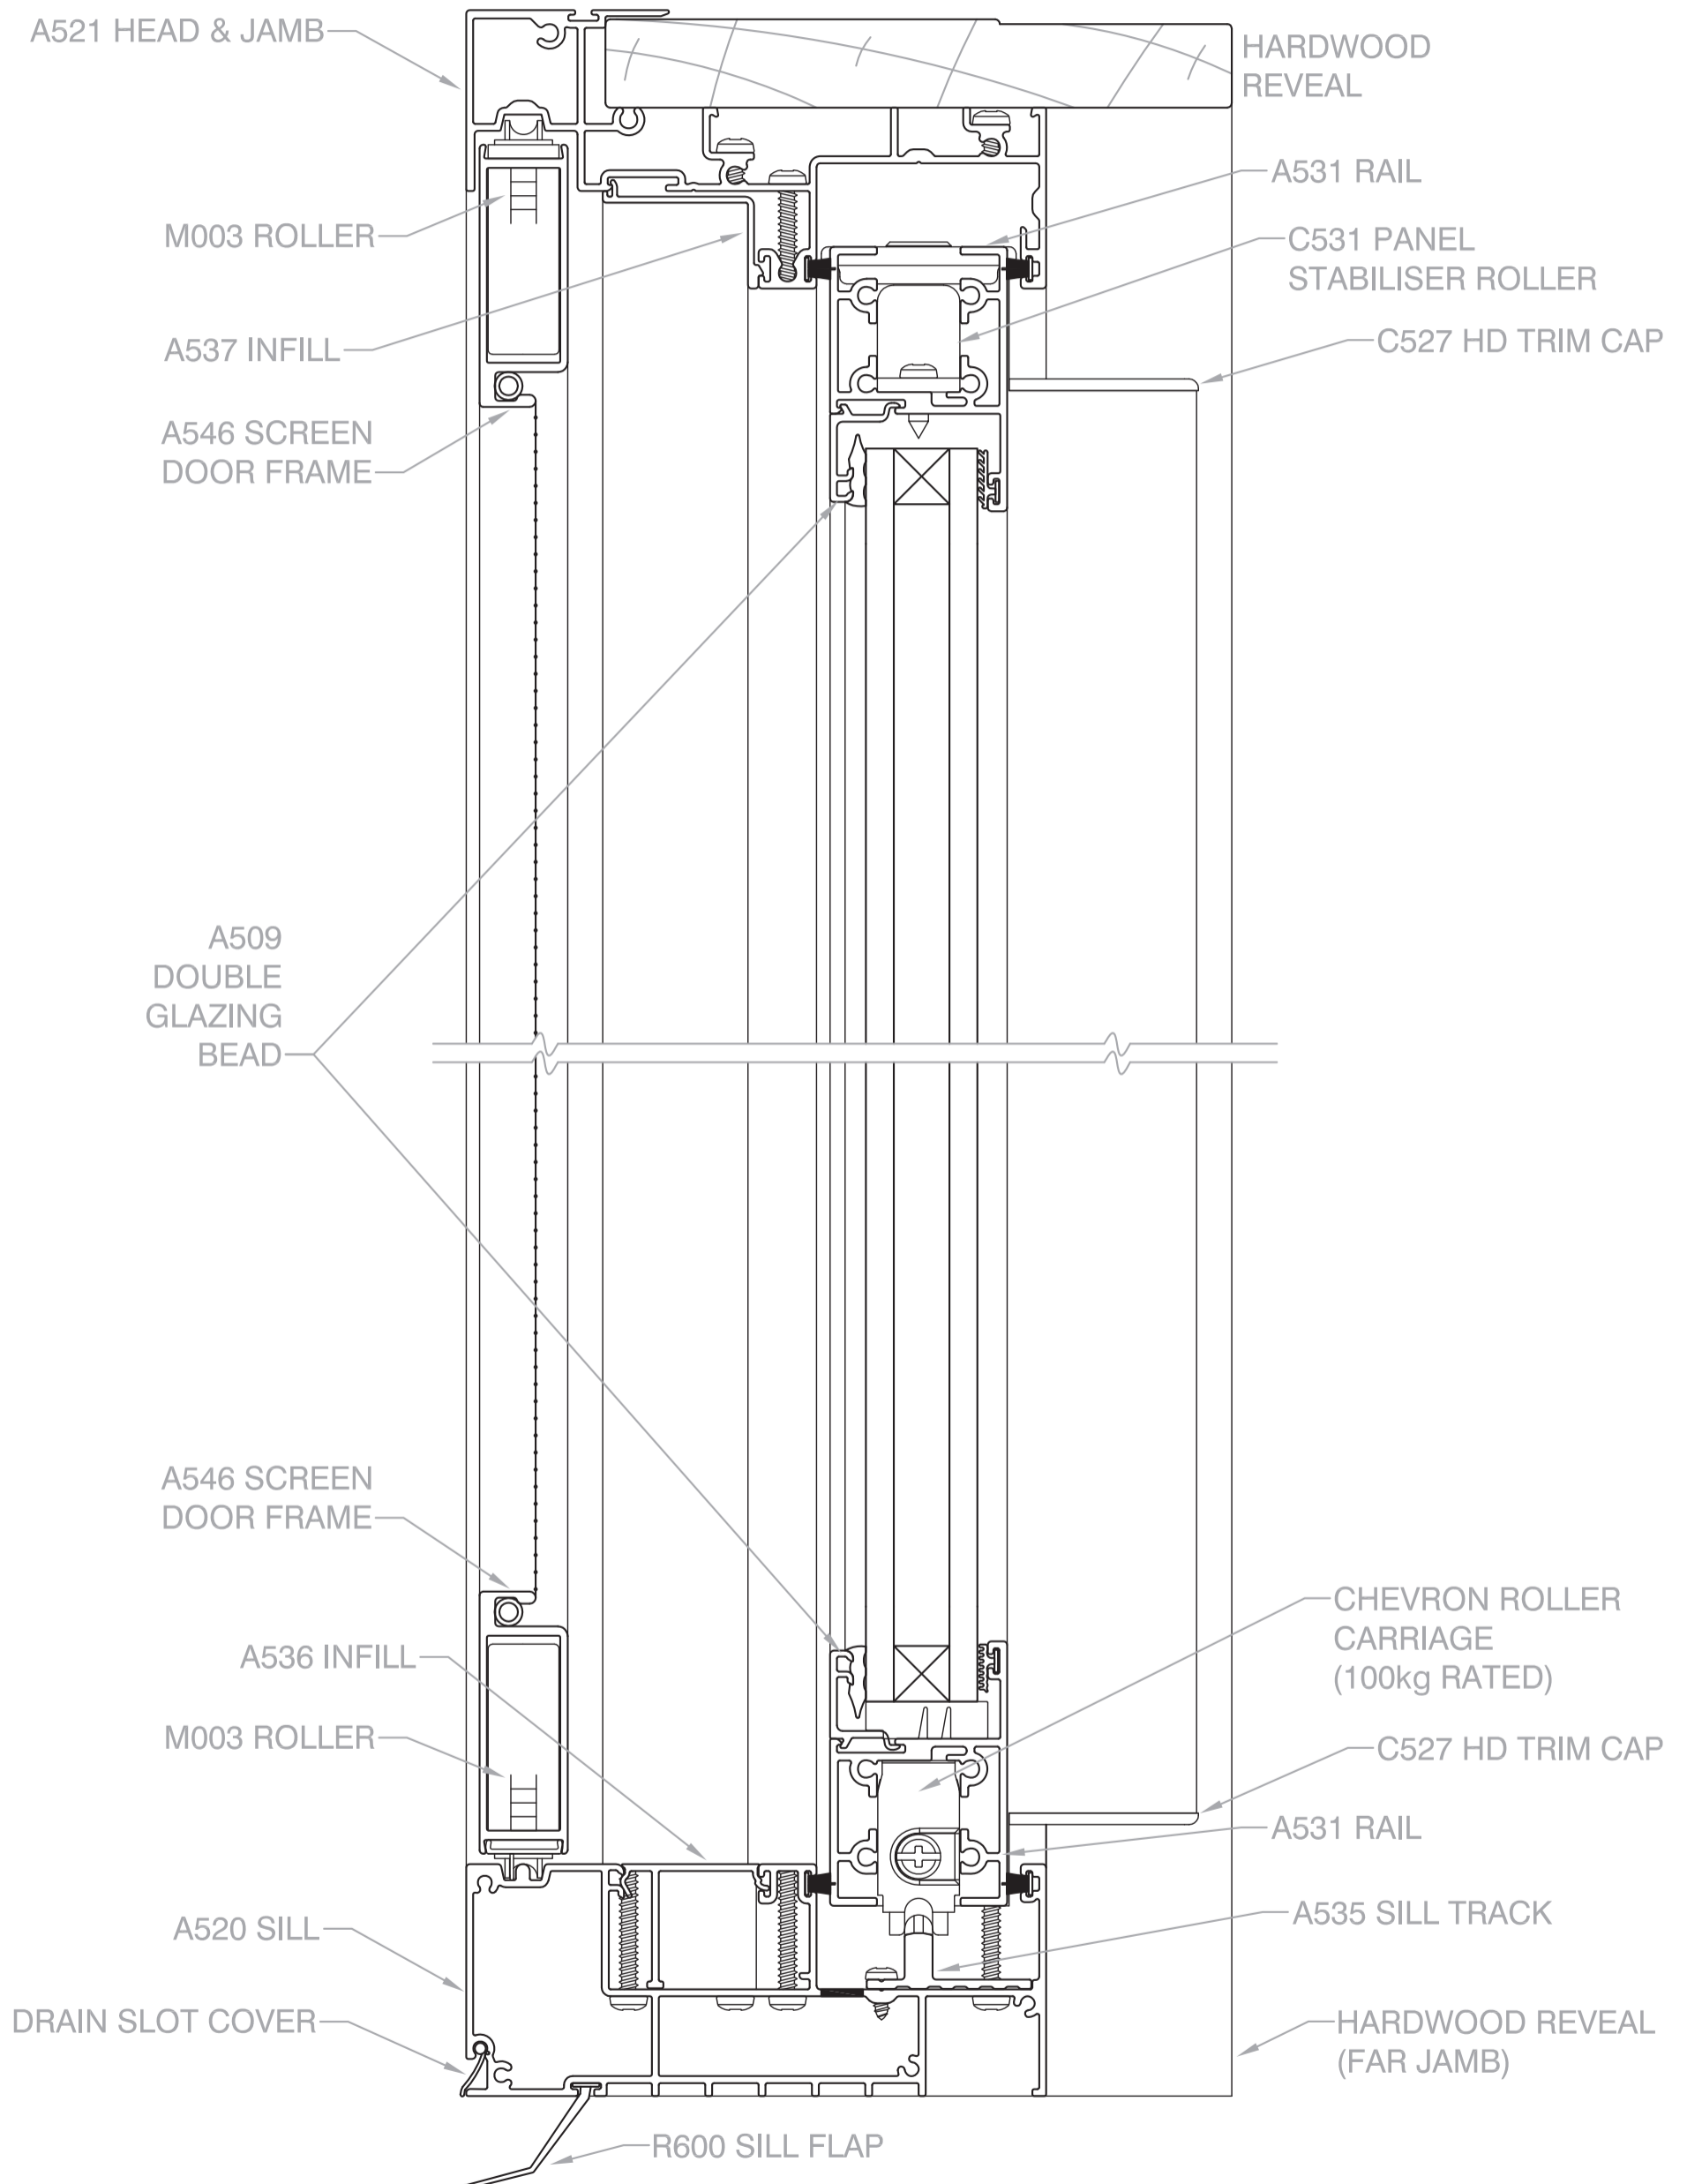


Sliding Door

COMMERCIAL SERIES - 125mm FRAME

Horizontal X-Section Details

SHOWN WITH HARDWOOD REVEALS

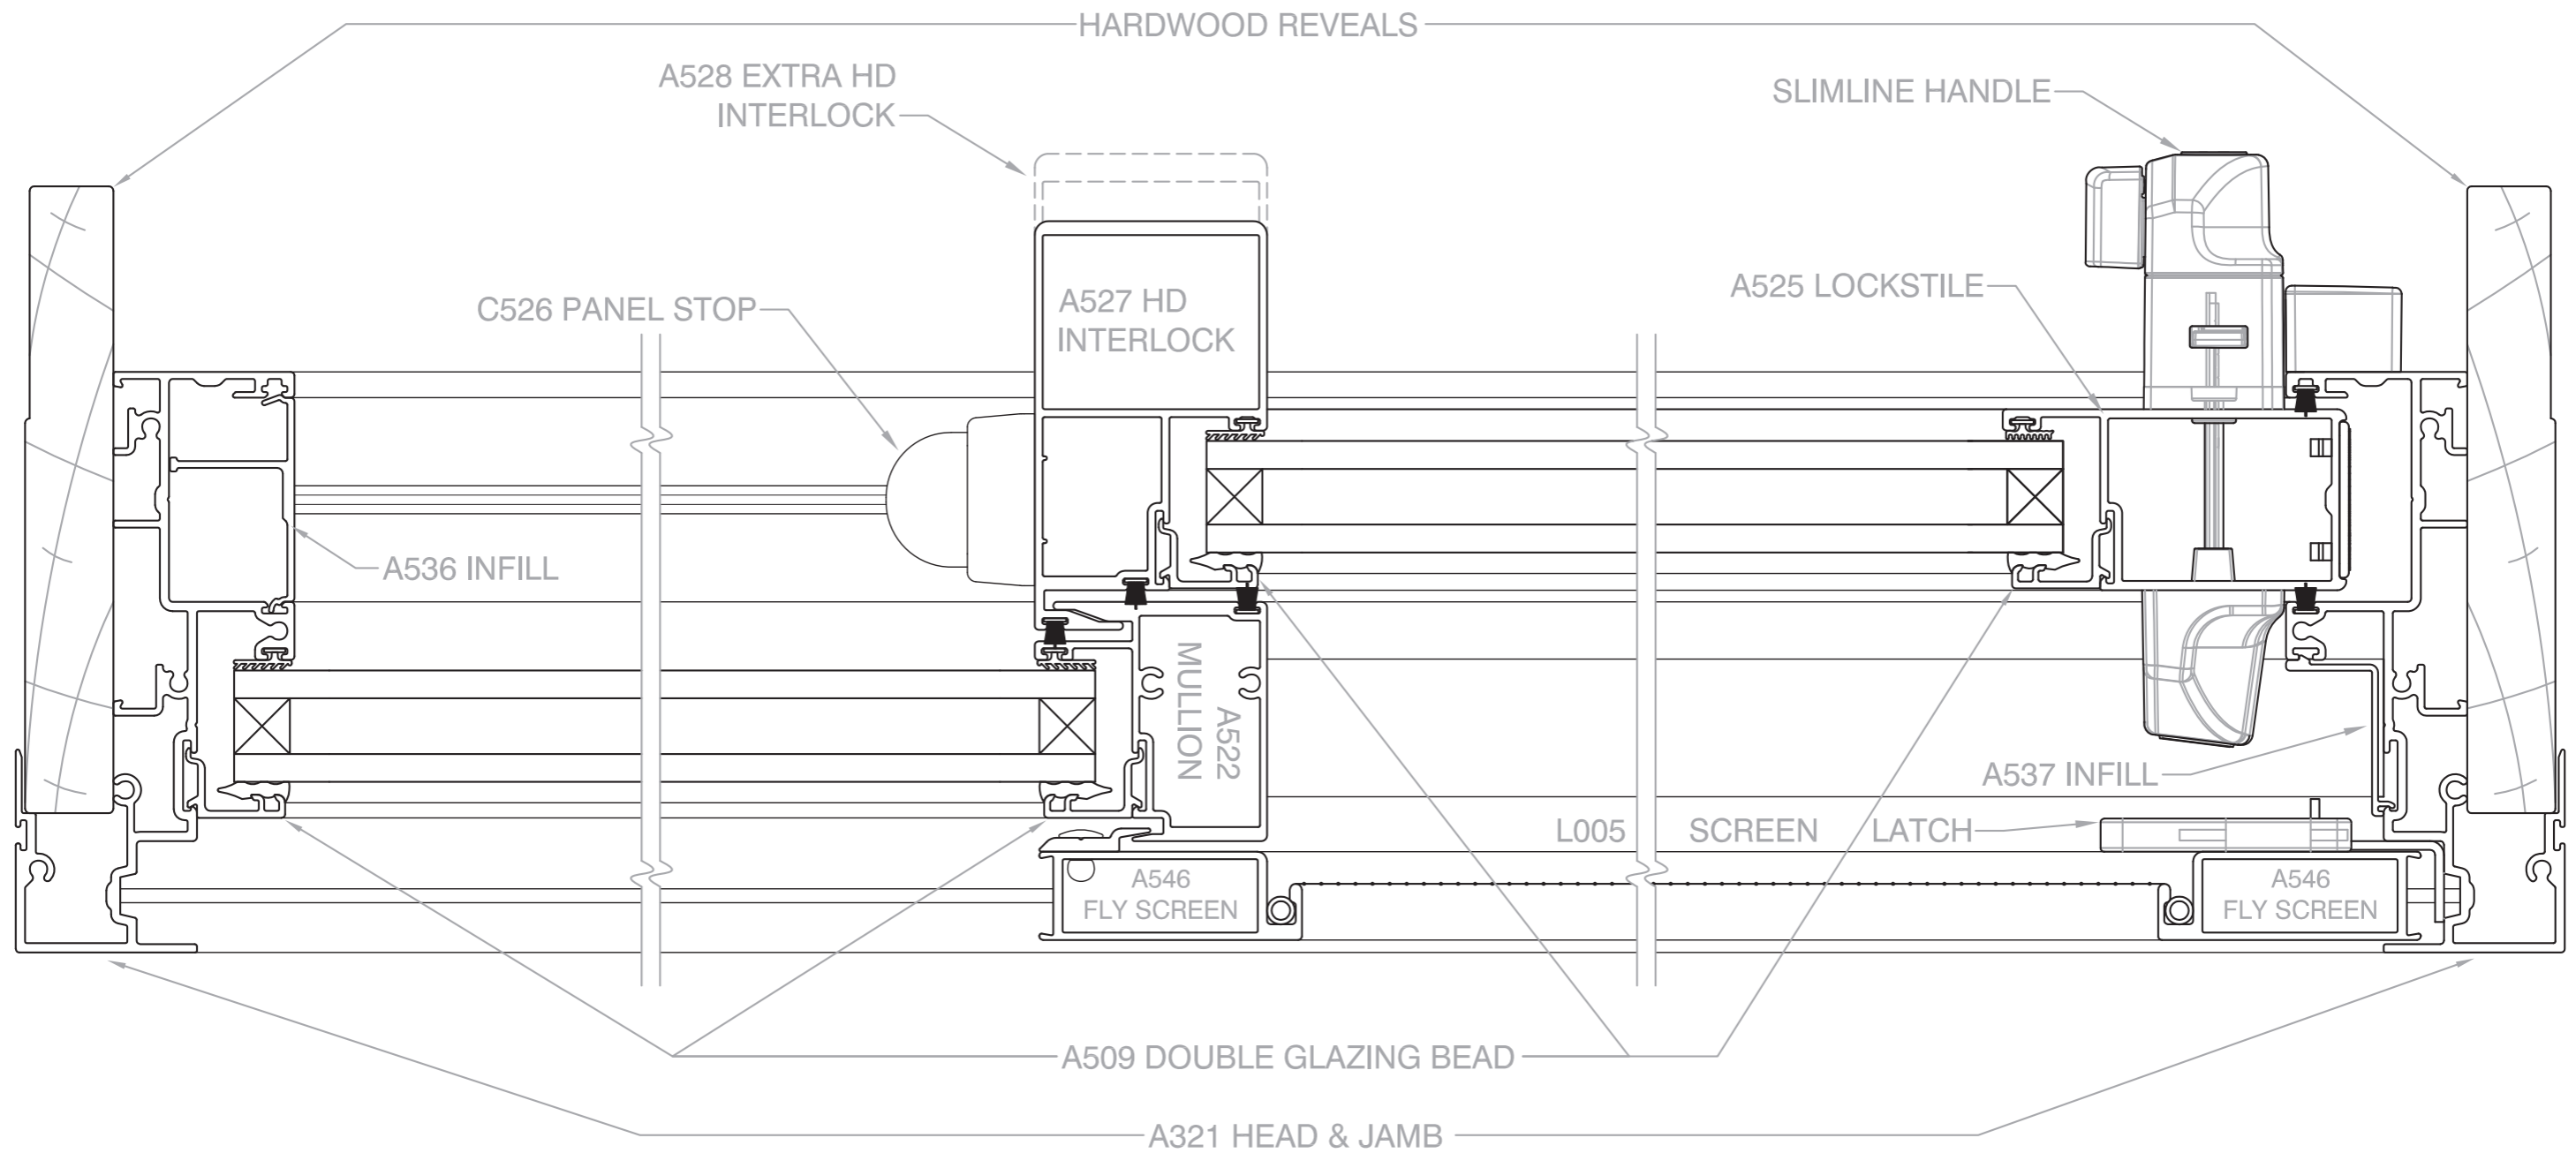


Sliding Door

COMMERCIAL SERIES - 125mm FRAME

Vertical X-Section Details

SHOWN WITH REVEAL EQUALISER

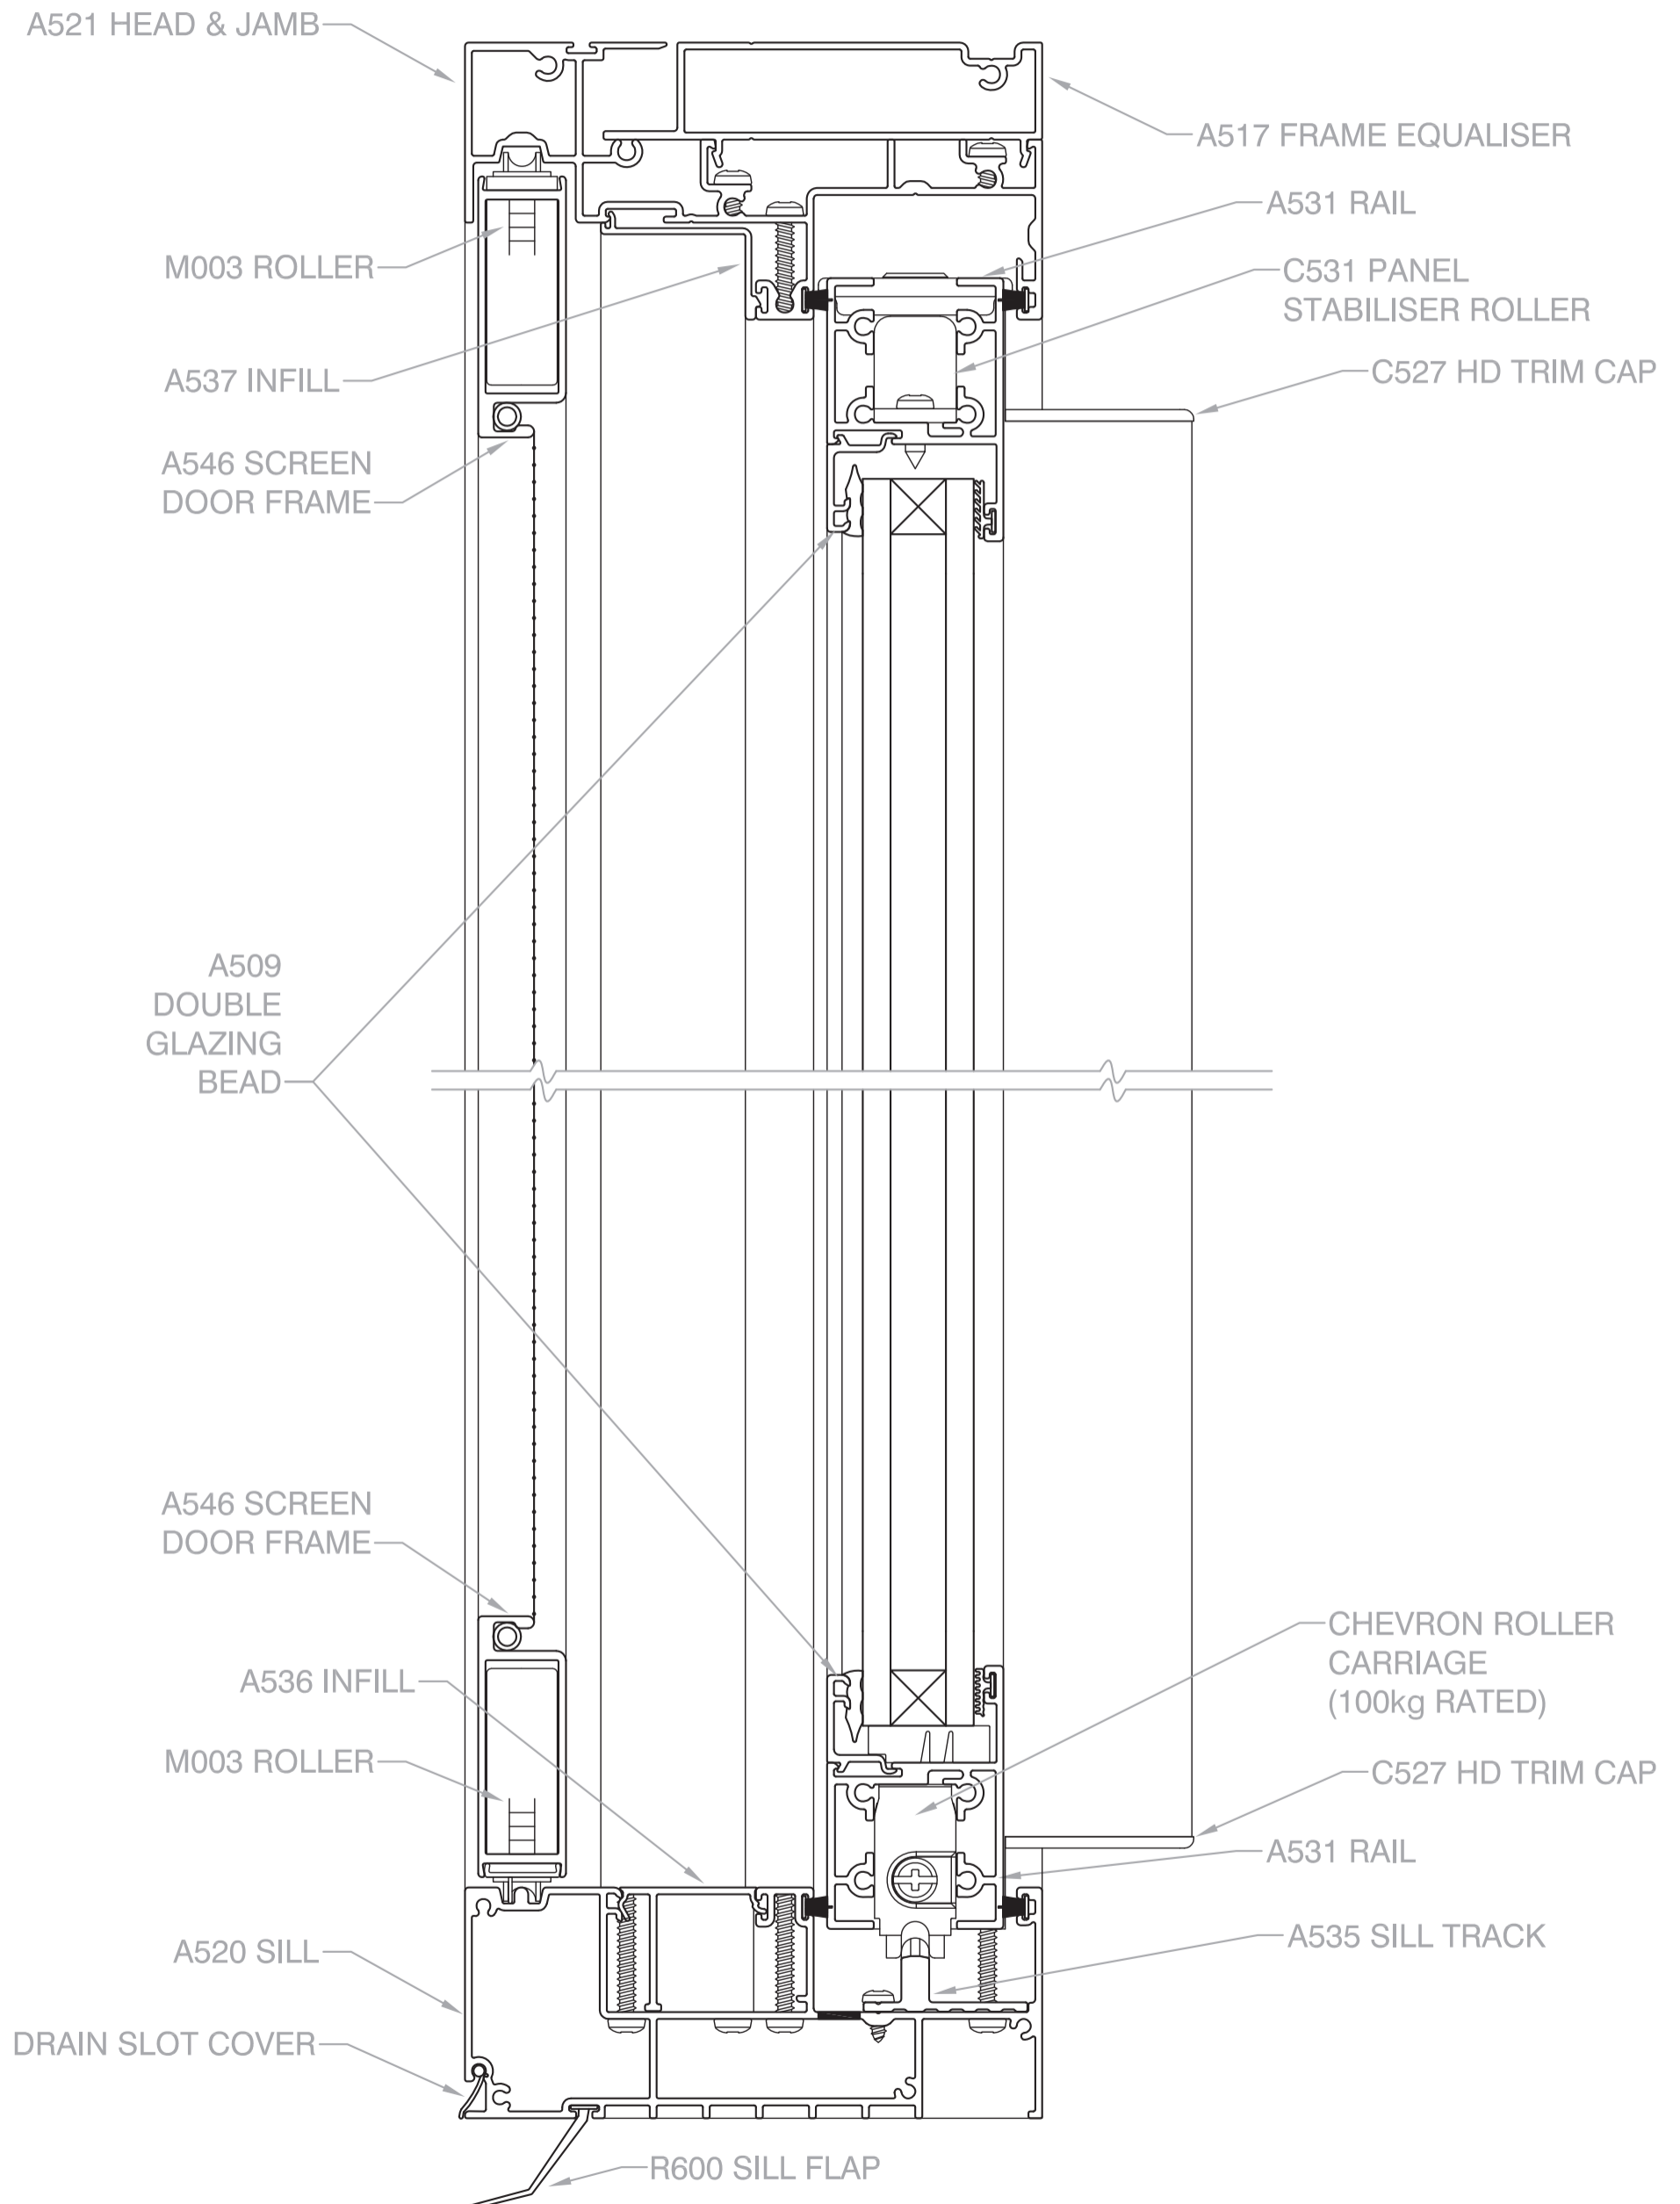

Sliding Door

COMMERCIAL SERIES - 125mm FRAME

Horizontal X-Section Details

SHOWN WITH REVEAL EQUALISER

