


Stacker Door | 3 & 6 Panel Configurations

Vertical X-Section Details

COMMERCIAL SERIES - 150mm FRAME (200mm with optional screen) SHOWN WITH HARDWOOD REVEALS

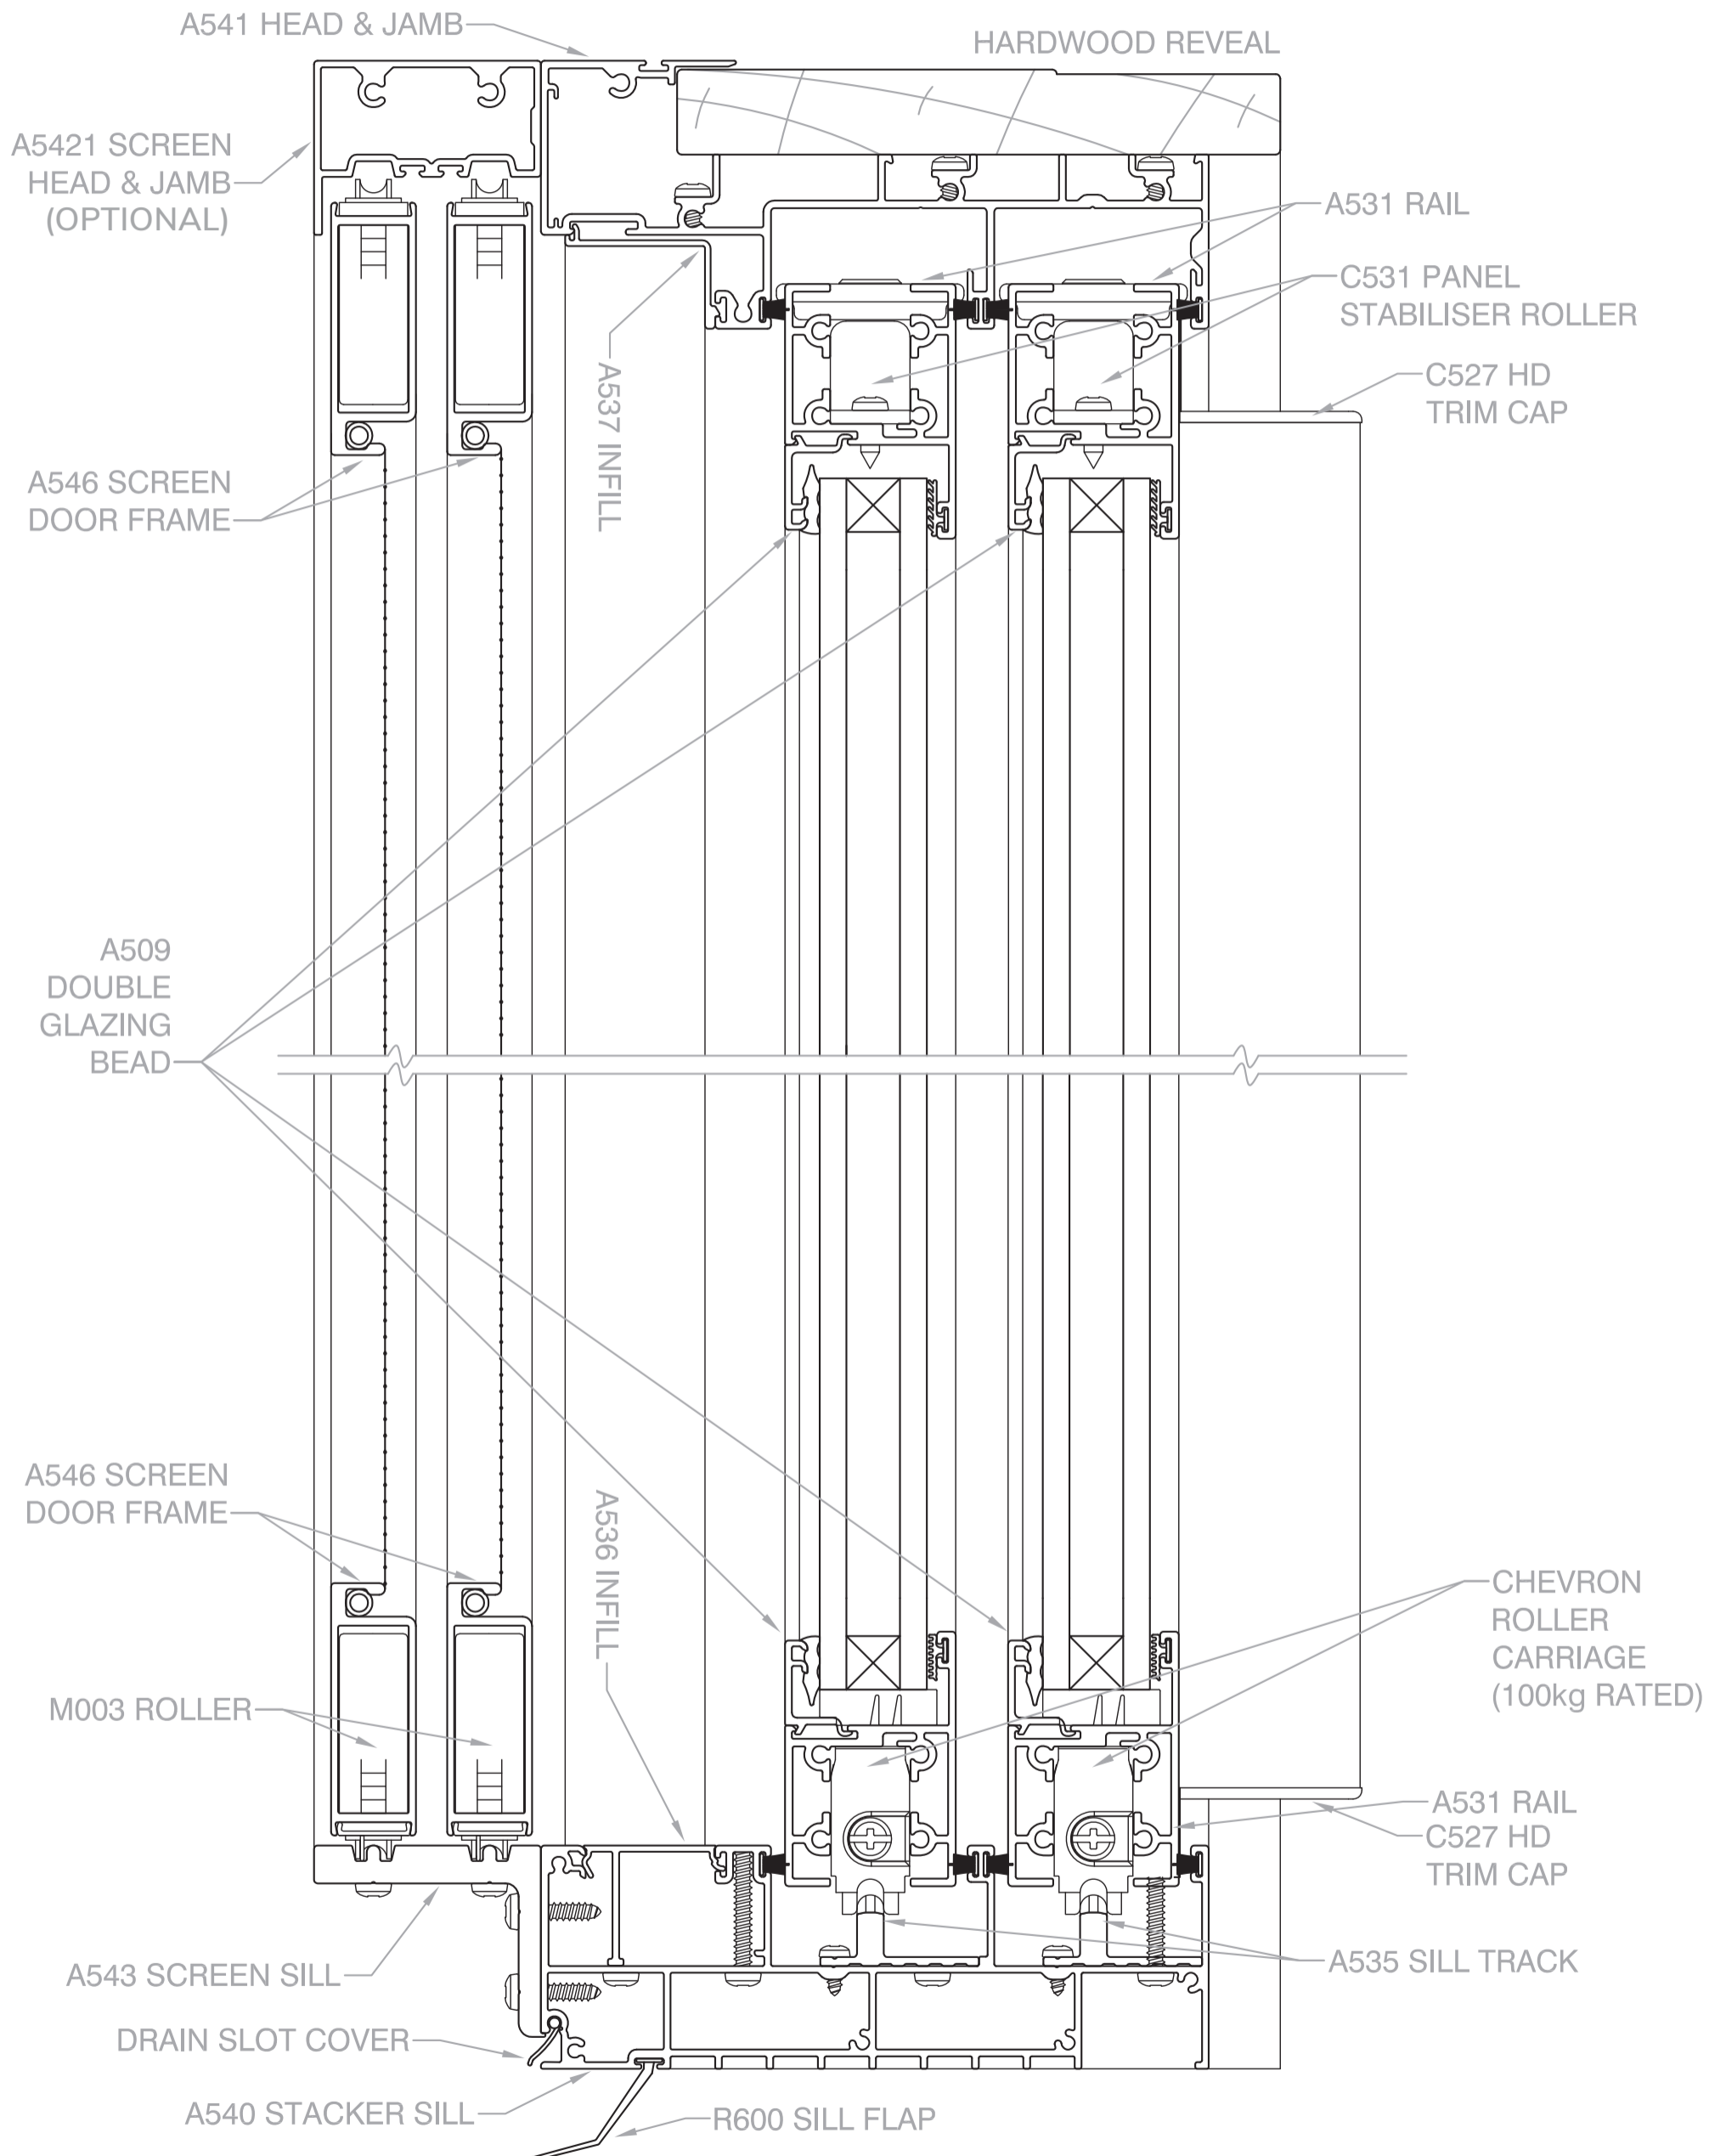


Stacker Door | 3 & 6 Panel Configurations

COMMERCIAL SERIES - 150mm FRAME (200mm with optional screen)

Horizontal X-Section Details

SHOWN WITH HARDWOOD REVEALS

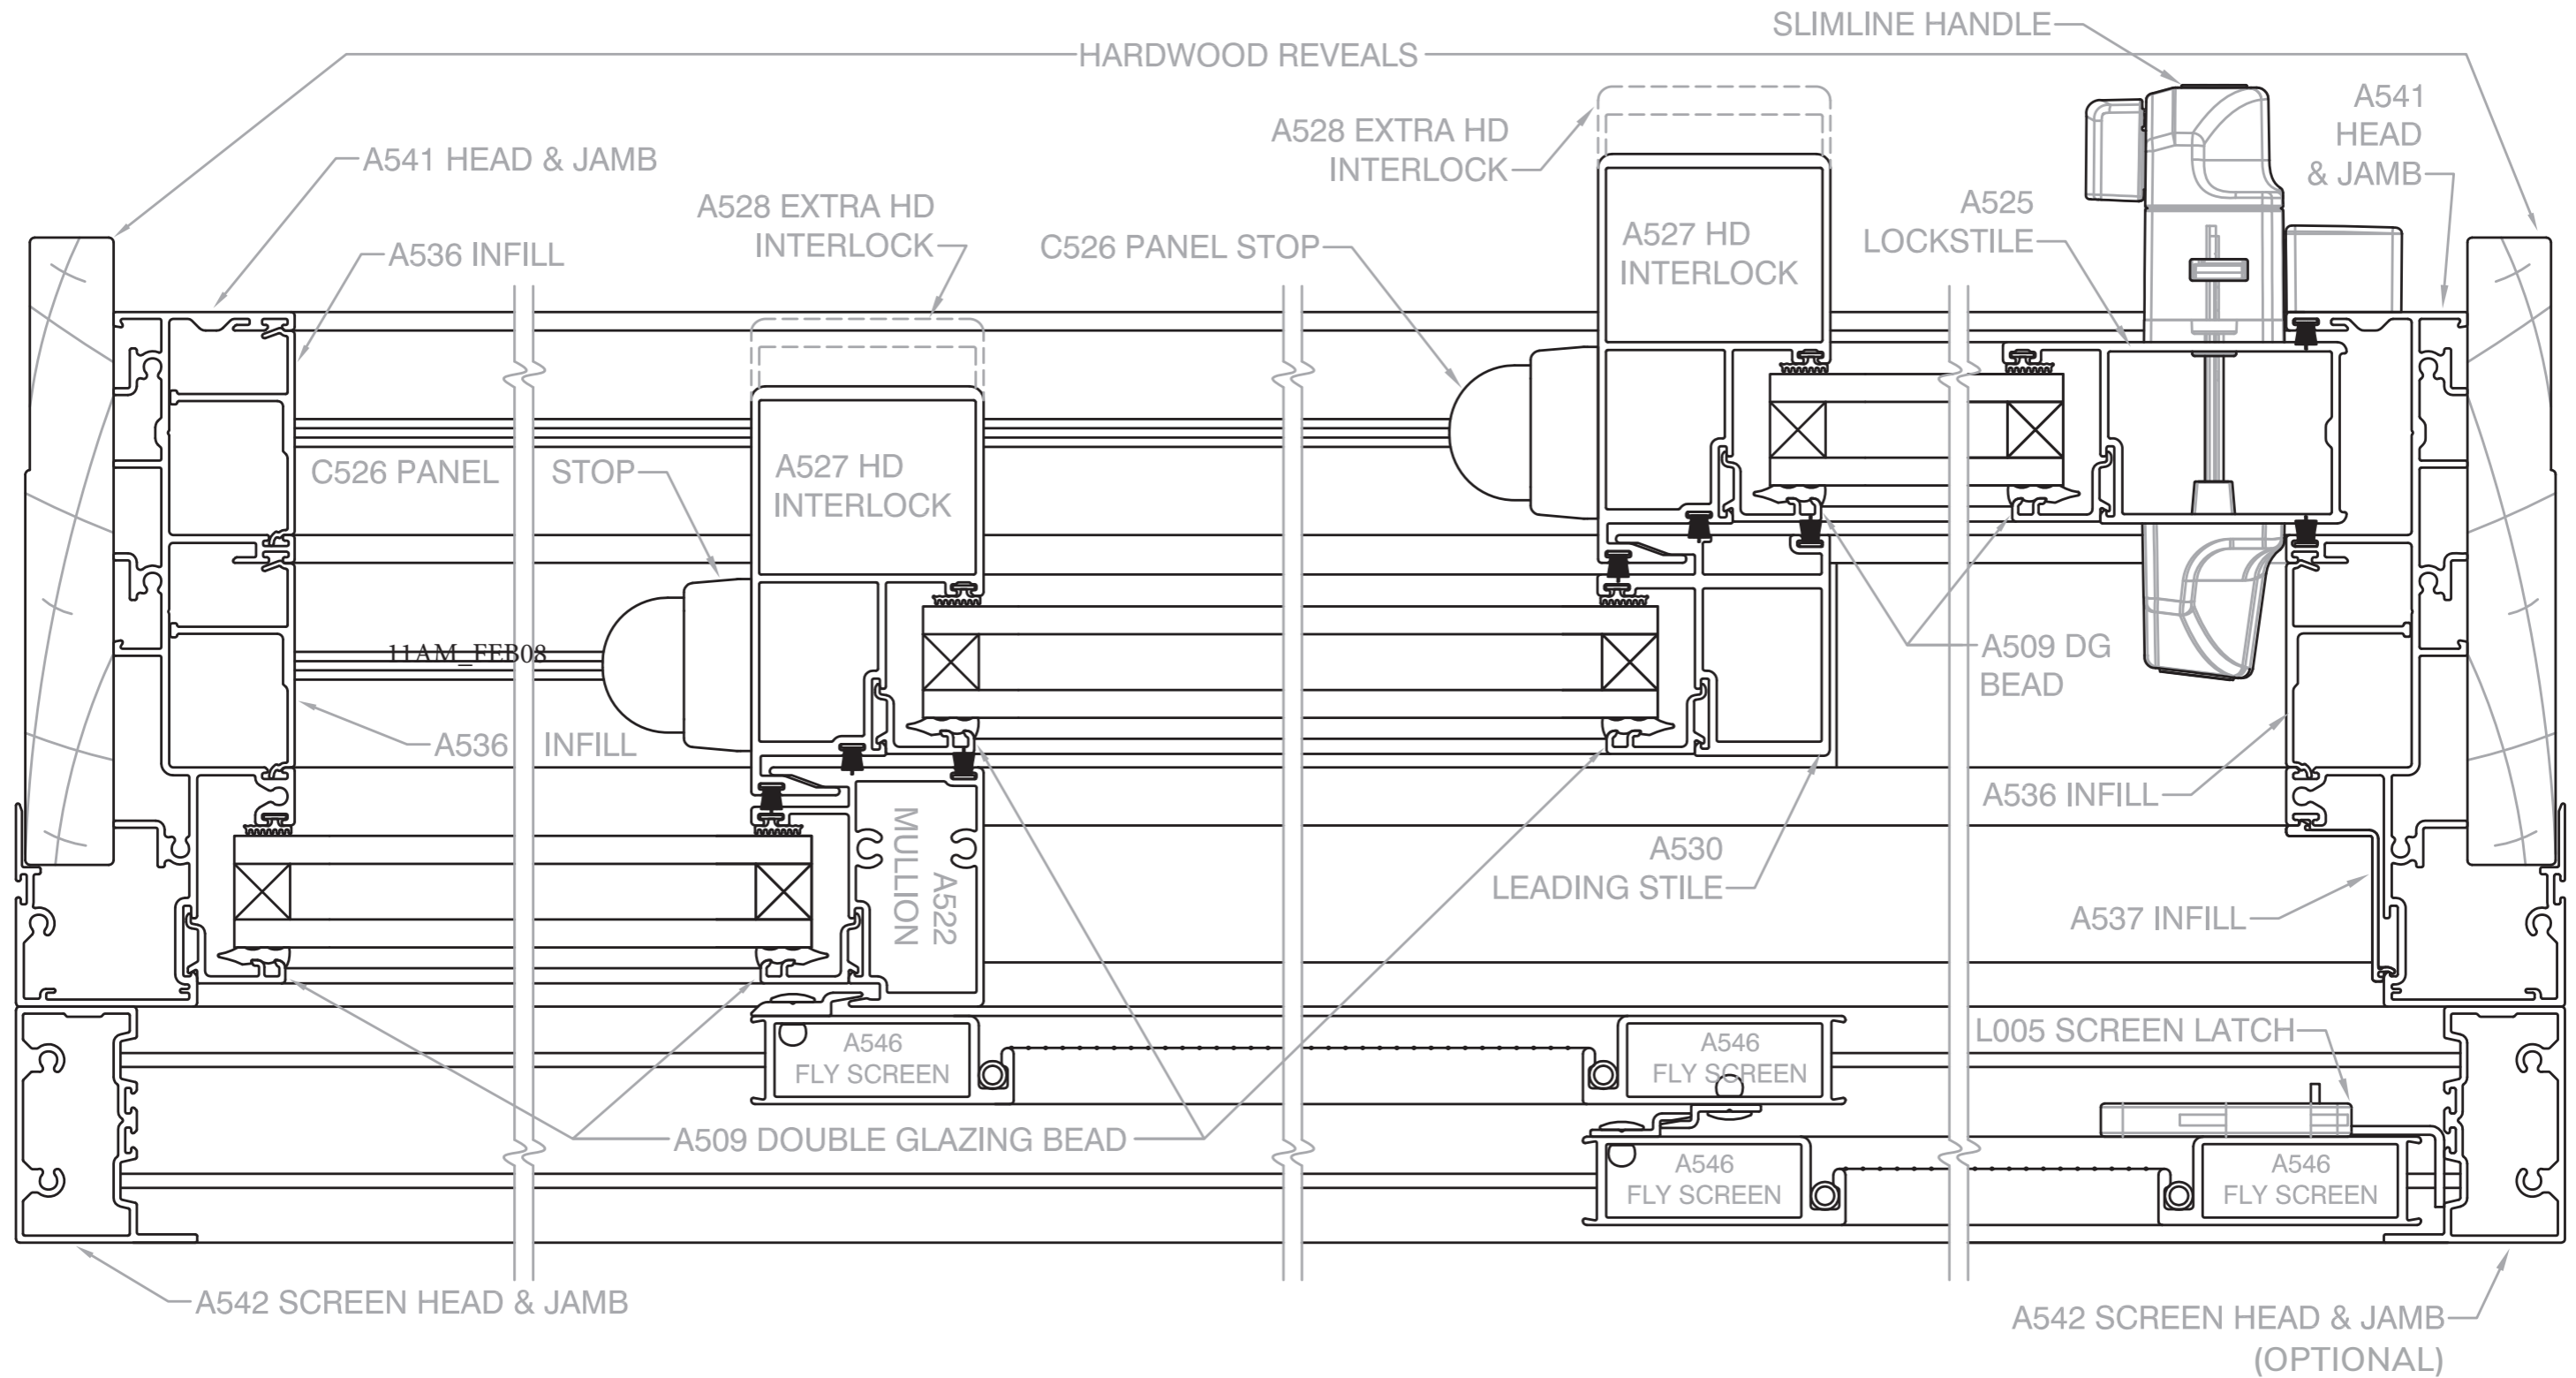


Stacker Door | 3 & 6 Panel Configurations

Vertical X-Section Details

COMMERCIAL SERIES - 150mm FRAME (200mm with optional screen)

SHOWN WITH REVEAL EQUALISER

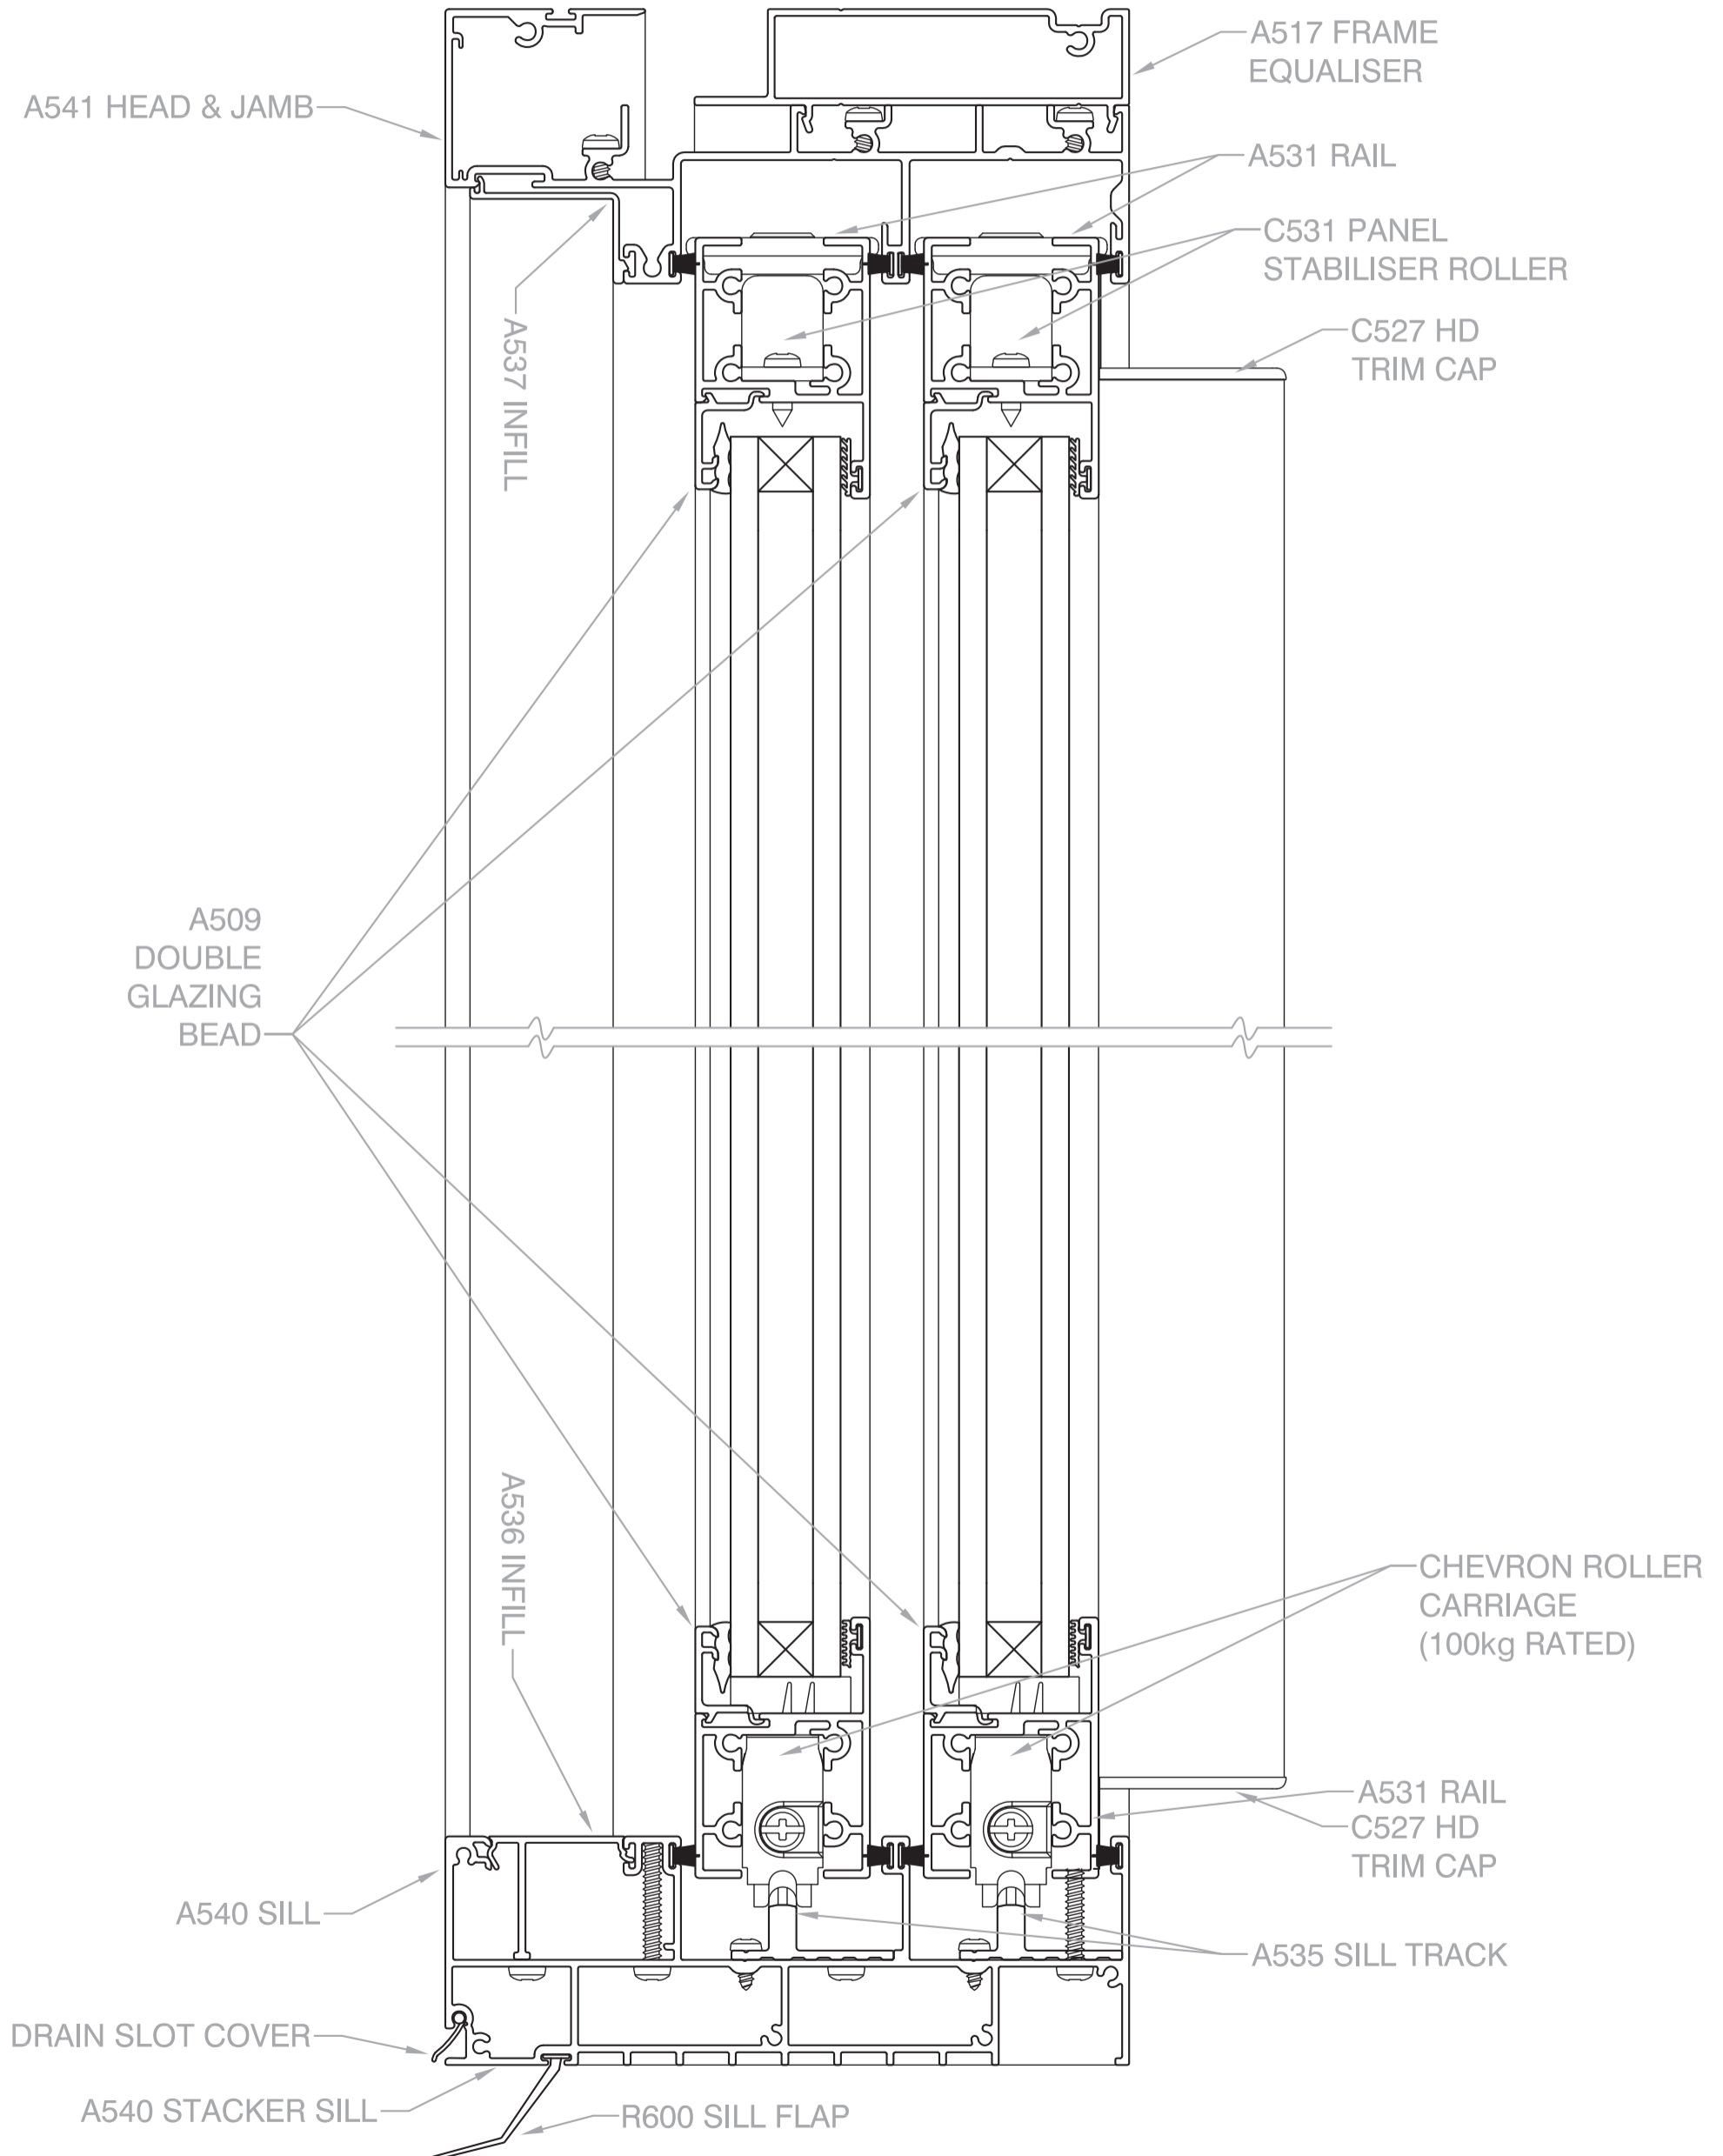

Stacker Door | 3 & 6 Panel Configurations

COMMERCIAL SERIES - 150mm FRAME (200mm with optional screen)

Horizontal X-Section Details

SHOWN WITH REVEAL EQUALISER

