


# Stacker Door | 4 & 8 Panel Configurations

COMMERCIAL SERIES - 200mm FRAME

# Vertical X-Section Details

SHOWN WITH HARDWOOD REVEALS

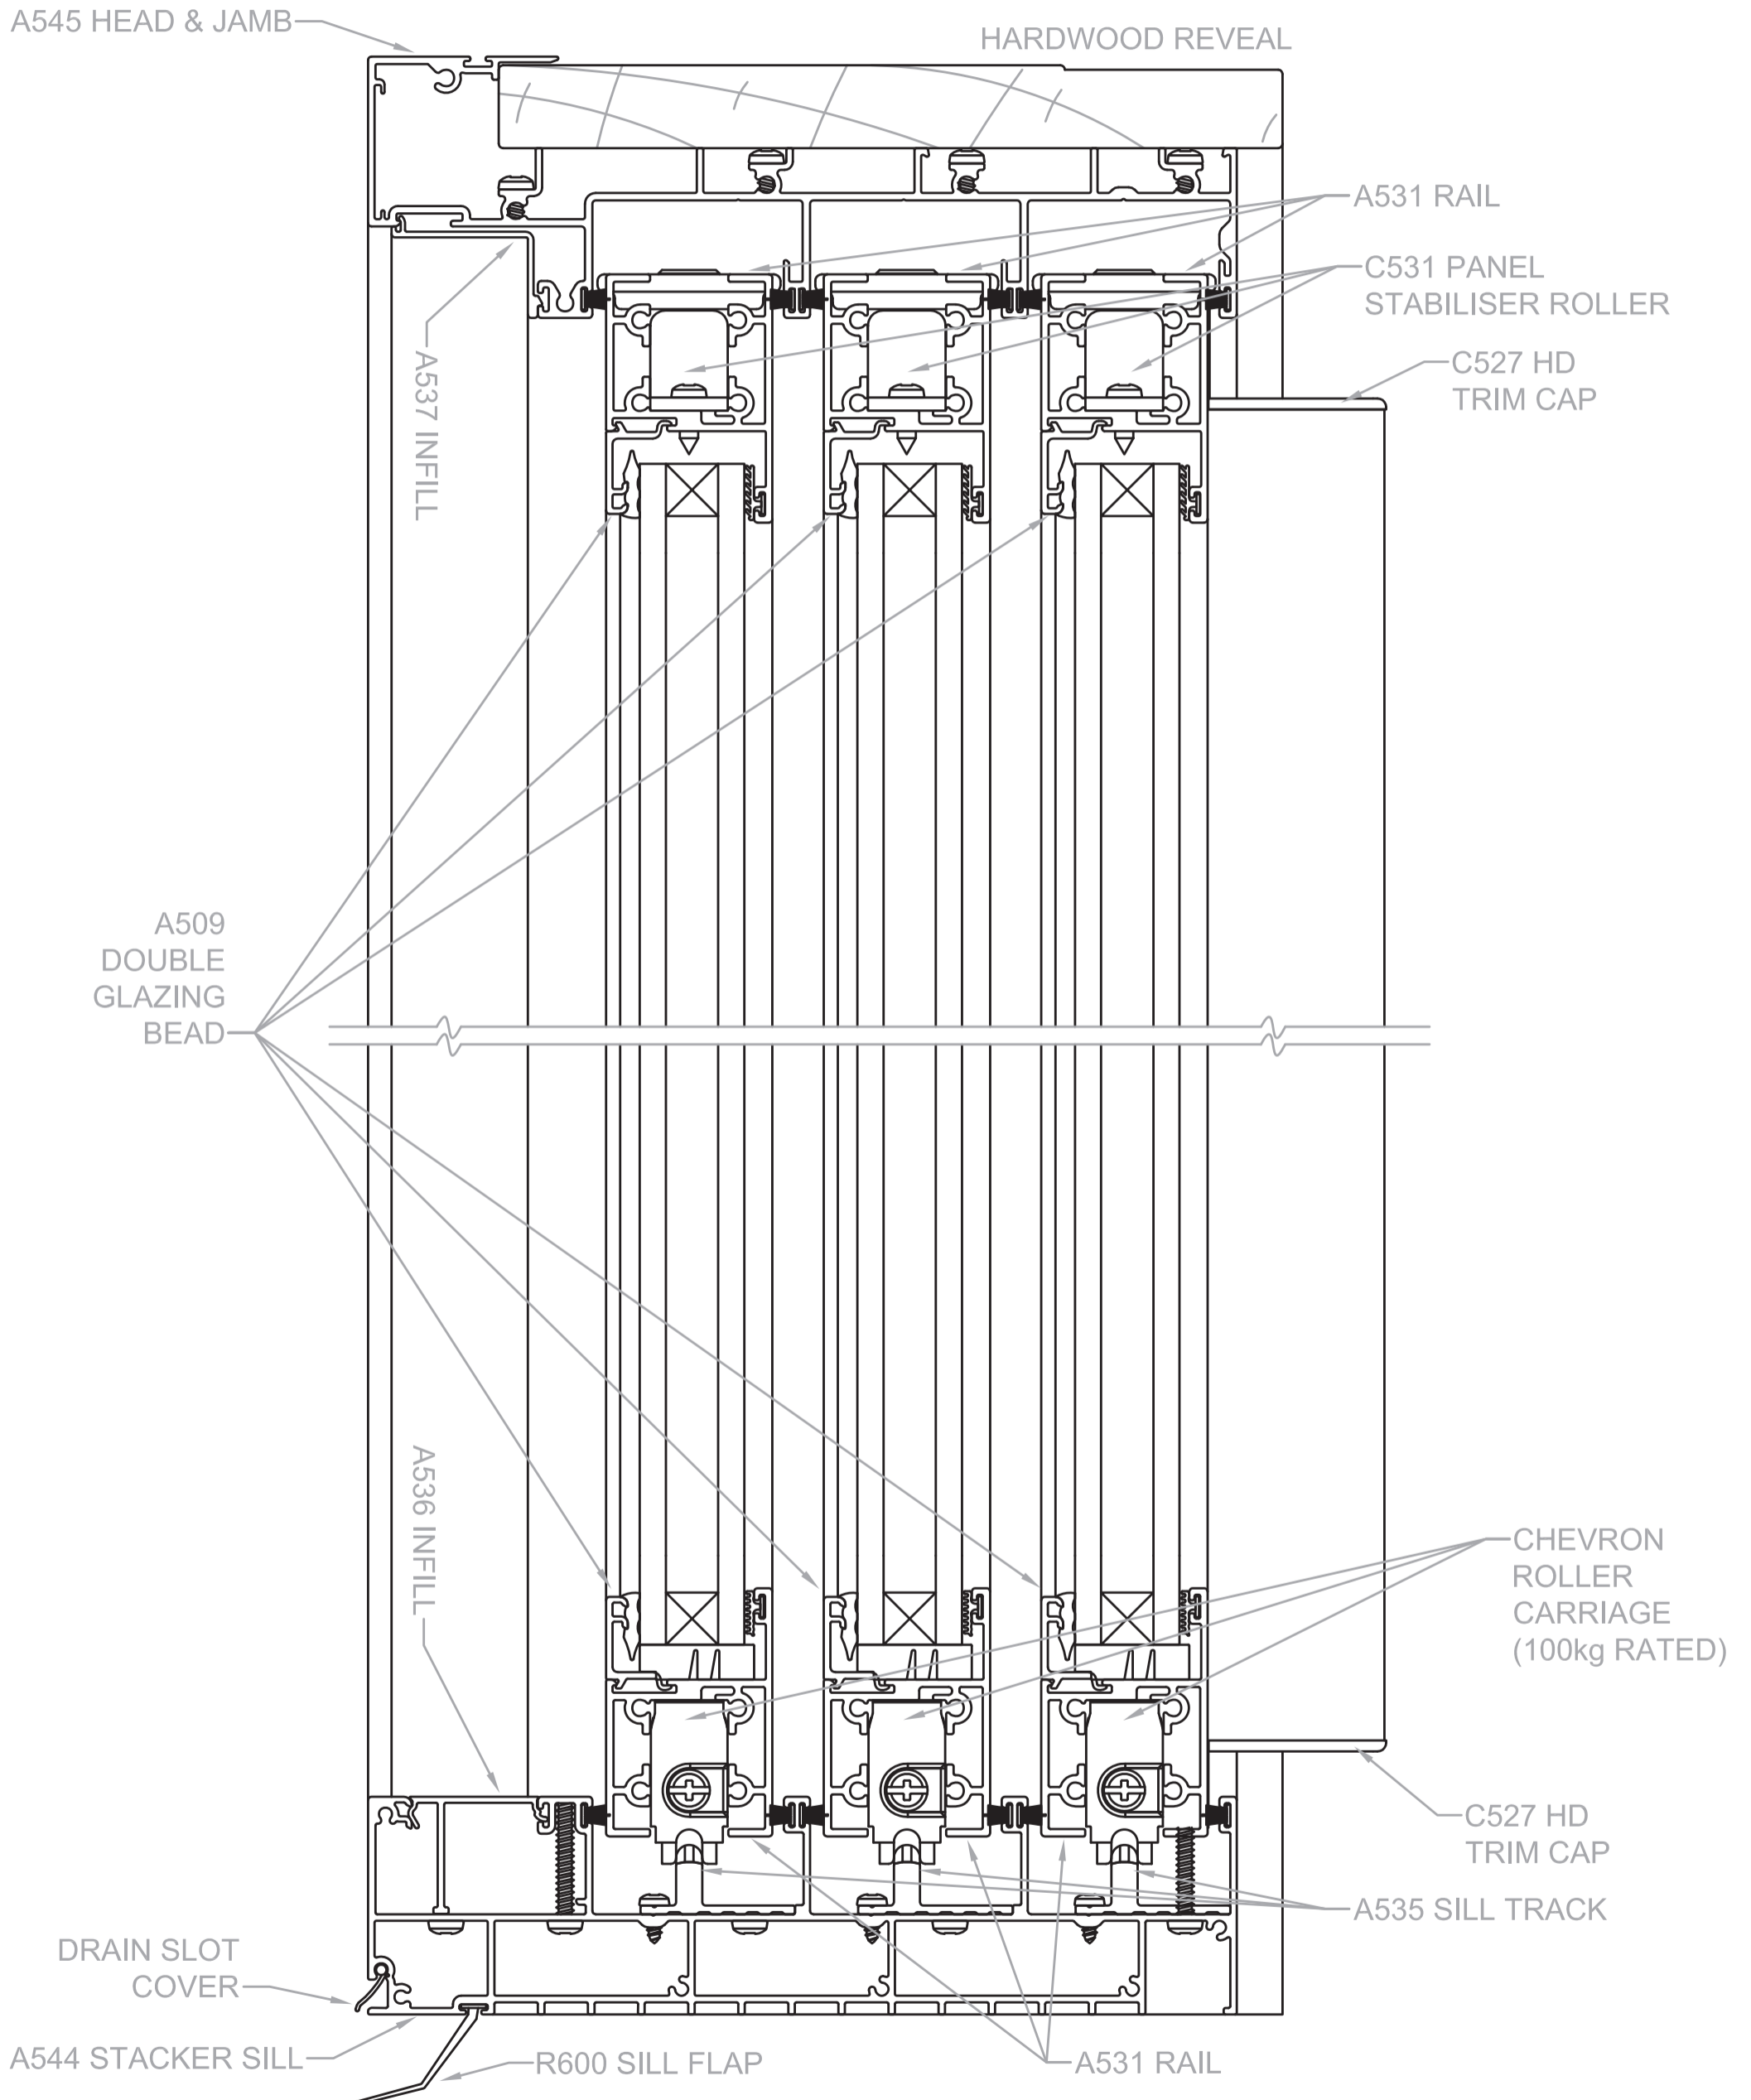


# Stacker Door | 4 & 8 Panel Configurations

COMMERCIAL SERIES - 200mm FRAME

# Horizontal X-Section Details

SHOWN WITH HARDWOOD REVEALS

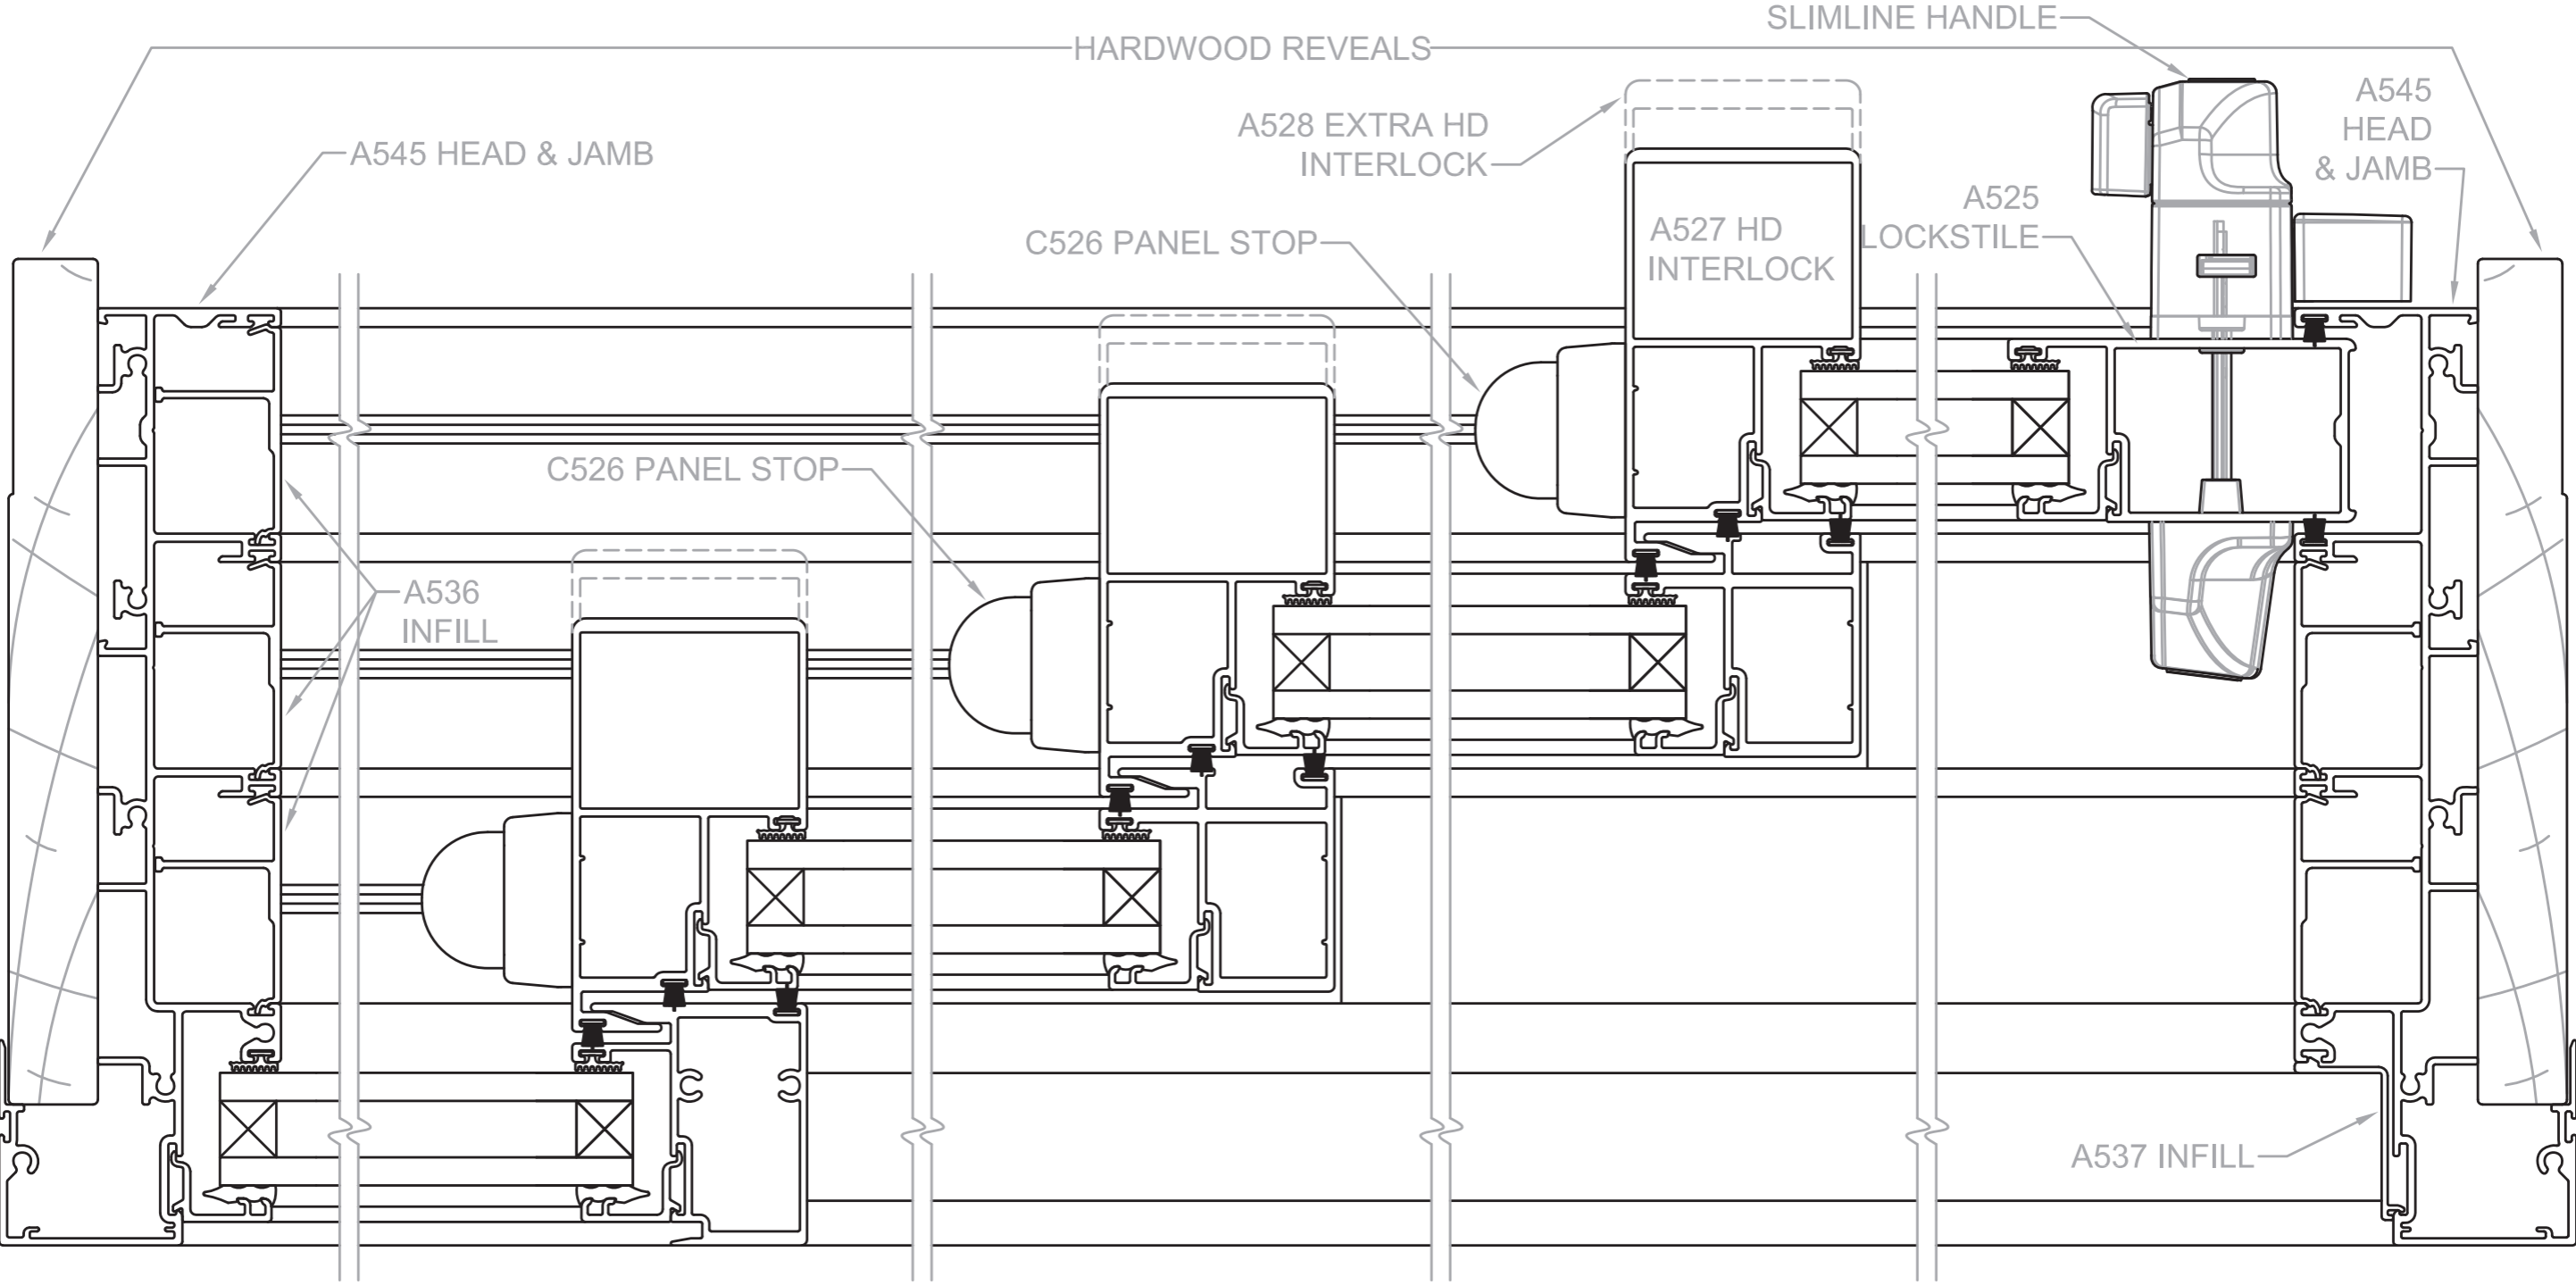


# Stacker Door | 4 & 8 Panel Configurations

# Vertical X-Section Details

COMMERCIAL SERIES - 200mm FRAME

SHOWN WITH REVEAL EQUALISER

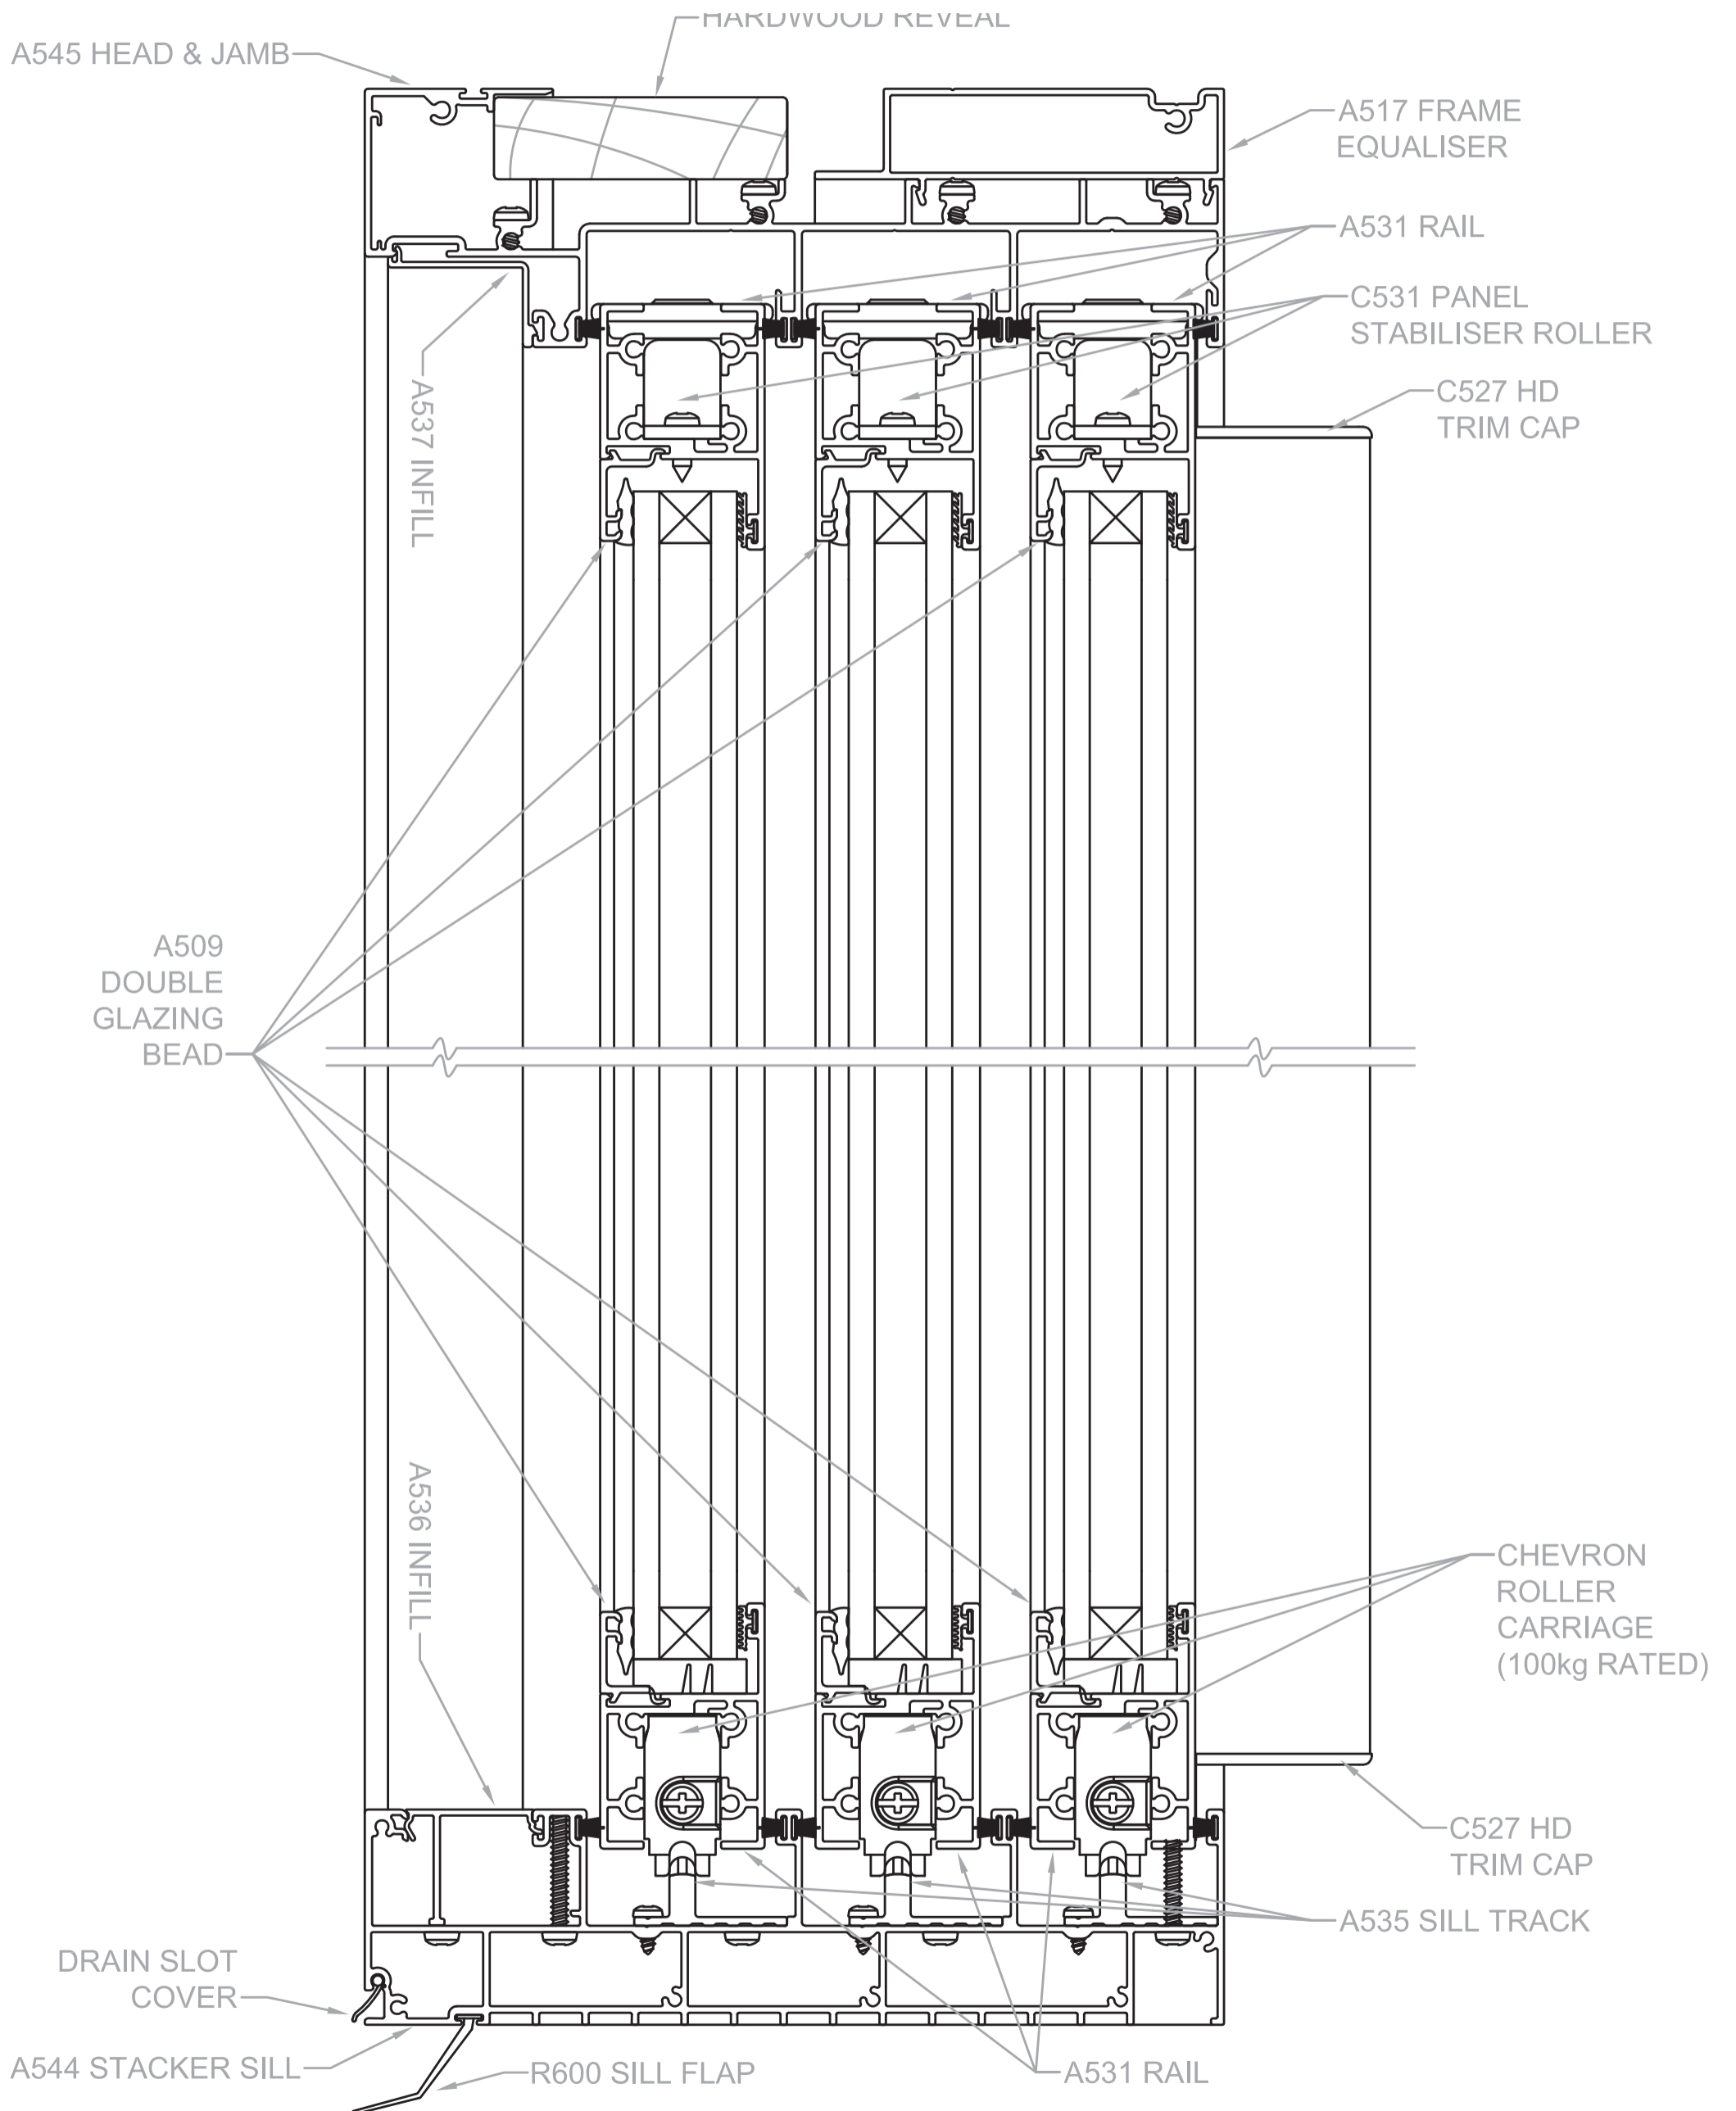

# Stacker Door | 4 & 8 Panel Configurations

COMMERCIAL SERIES - 200mm FRAME

## Horizontal X-Section Details

SHOWN WITH REVEAL EQUALISER

