


Awning Window

THERMALLY BROKEN COMMERCIAL SERIES - 125mm FRAME

Vertical X-Section Details

SHOWN WITH HARDWOOD REVEALS

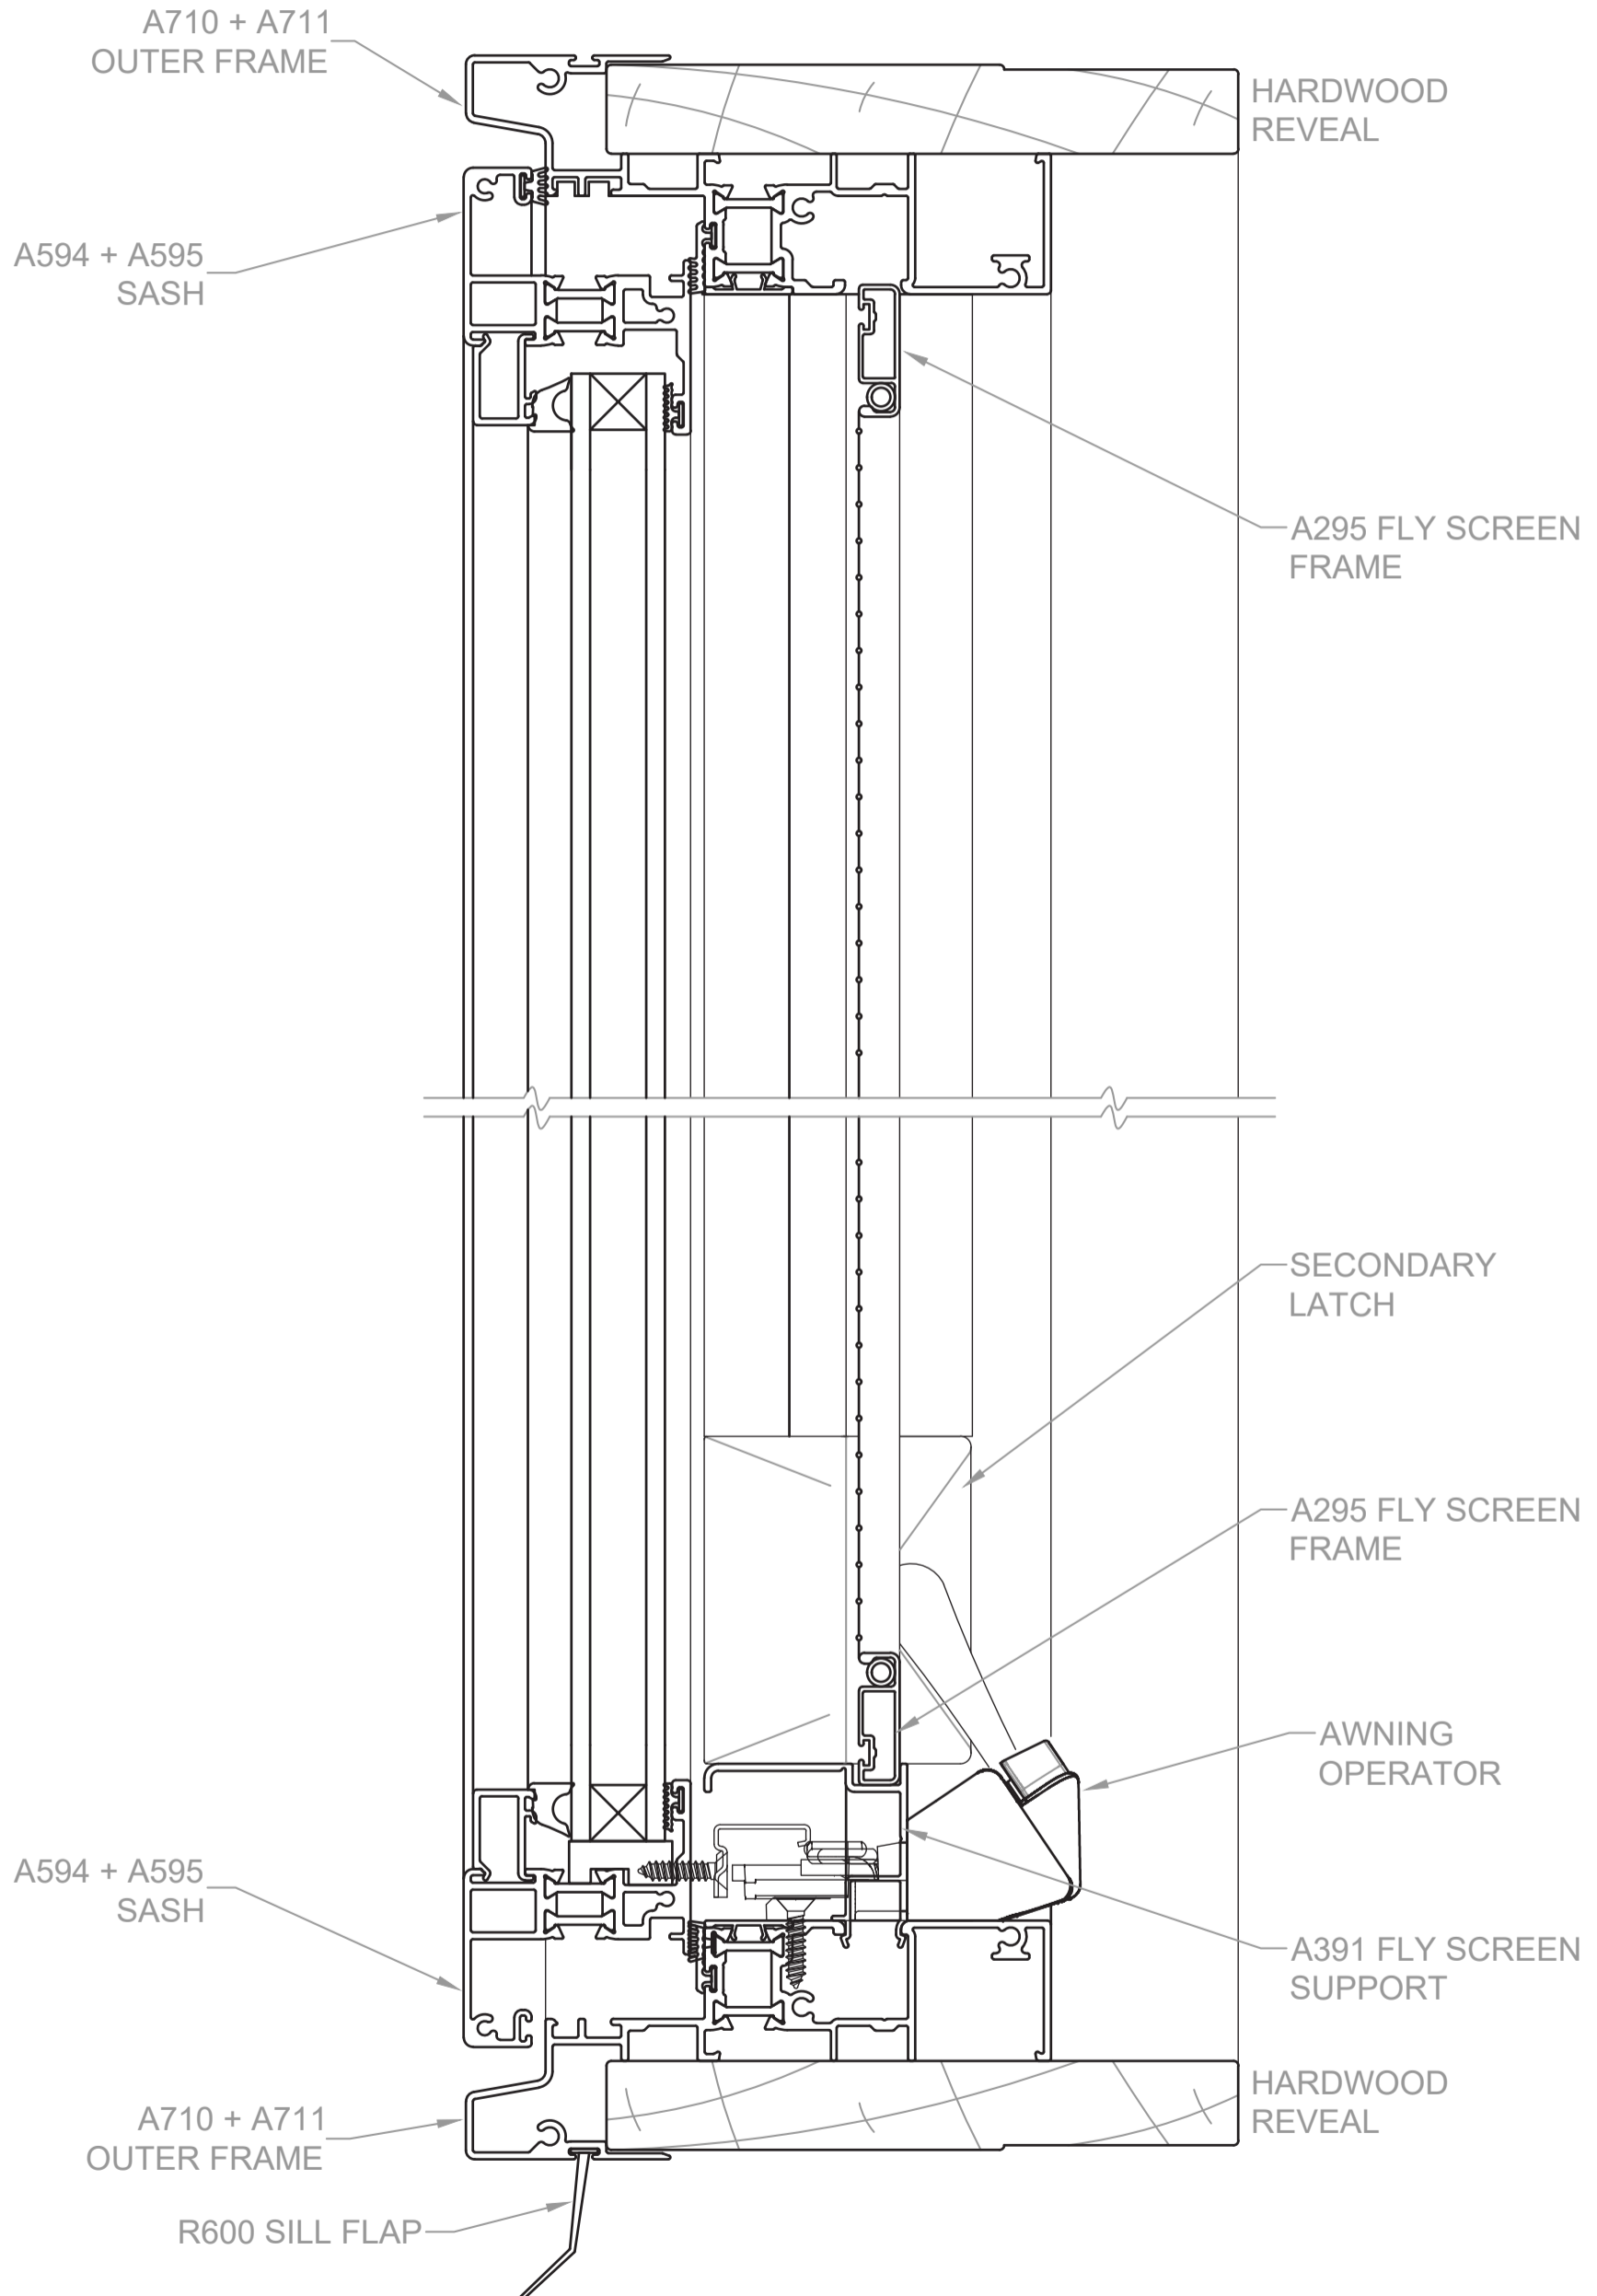

Awning Window

THERMALLY BROKEN COMMERCIAL SERIES - 125mm FRAME

Horizontal X-Section Details

SHOWN WITH HARDWOOD REVEALS

