


Casement Window

THERMALLY BROKEN COMMERCIAL SERIES - 125mm FRAME

Vertical X-Section Details

SHOWN WITH REVEAL EQUALISER

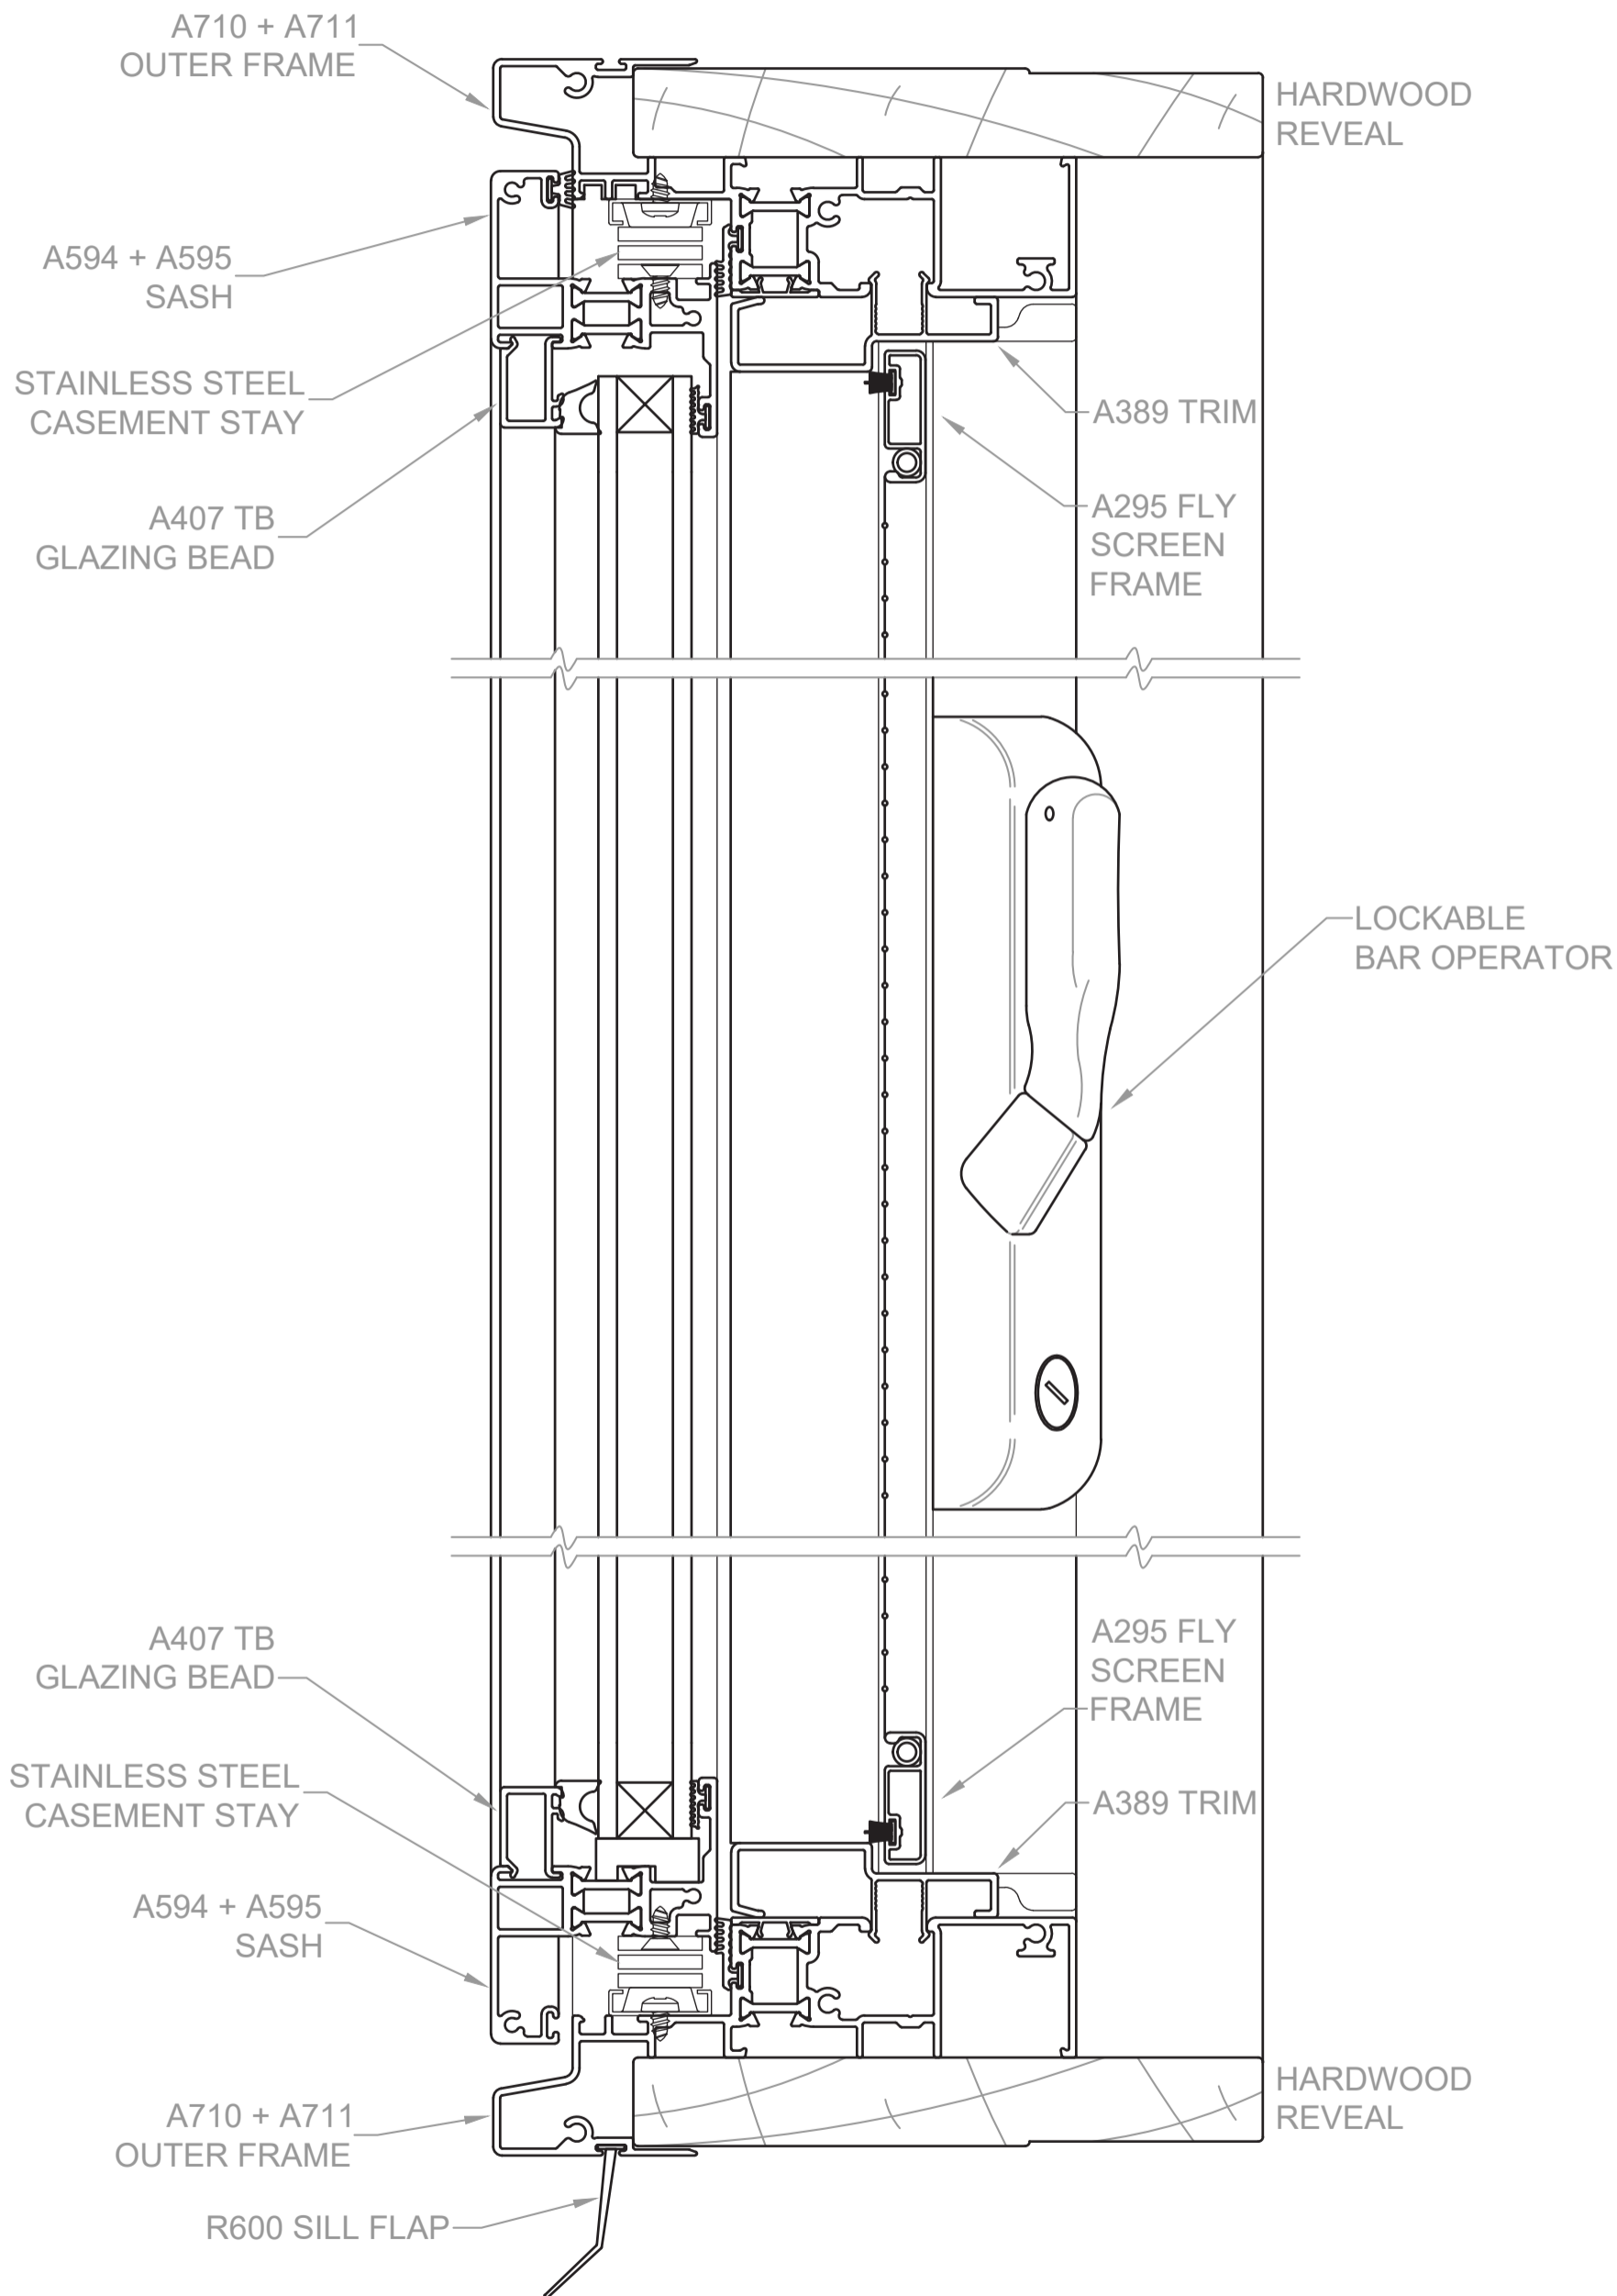

Casement Window

THERMALLY BROKEN COMMERCIAL SERIES - 125mm FRAME

Horizontal X-Section Details

SHOWN WITH REVEAL EQUALISER

