


# Awning Window

COMMERCIAL SERIES - 125mm FRAME

## Vertical X-Section Details

SHOWN WITH HARDWOOD REVEALS

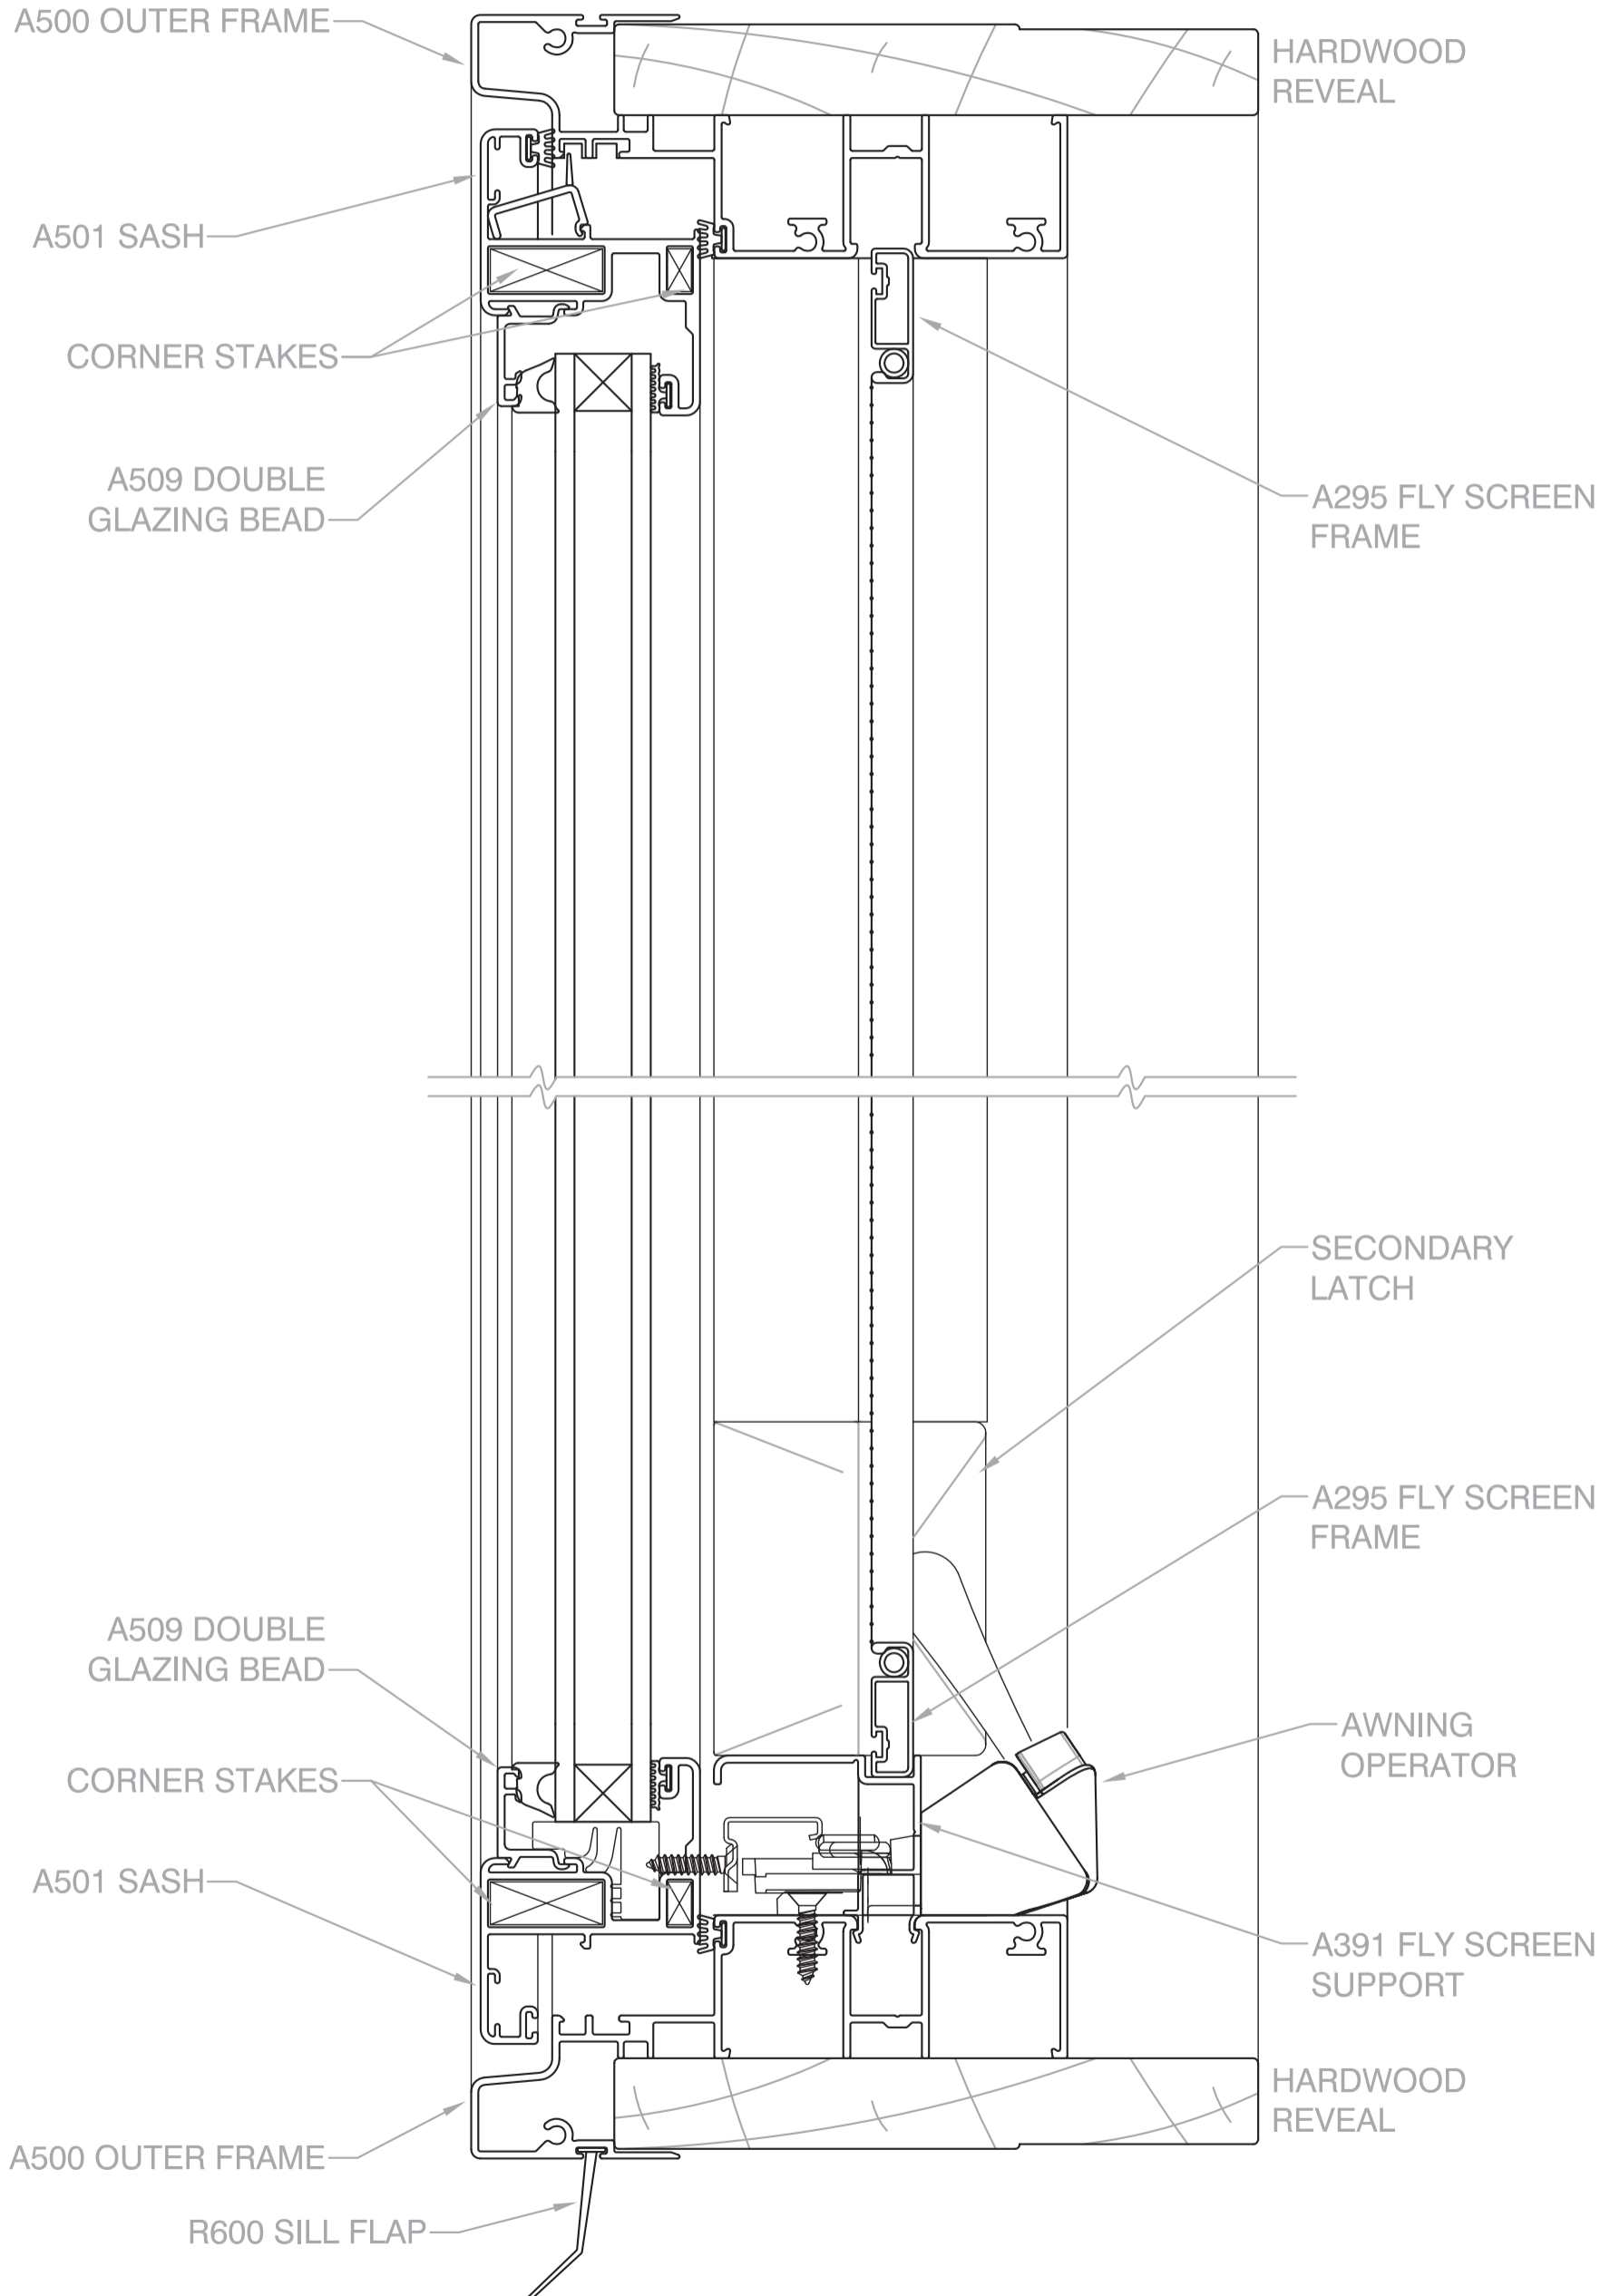


# Awning Window

COMMERCIAL SERIES - 125mm FRAME

## Horizontal X-Section Details

SHOWN WITH HARDWOOD REVEALS

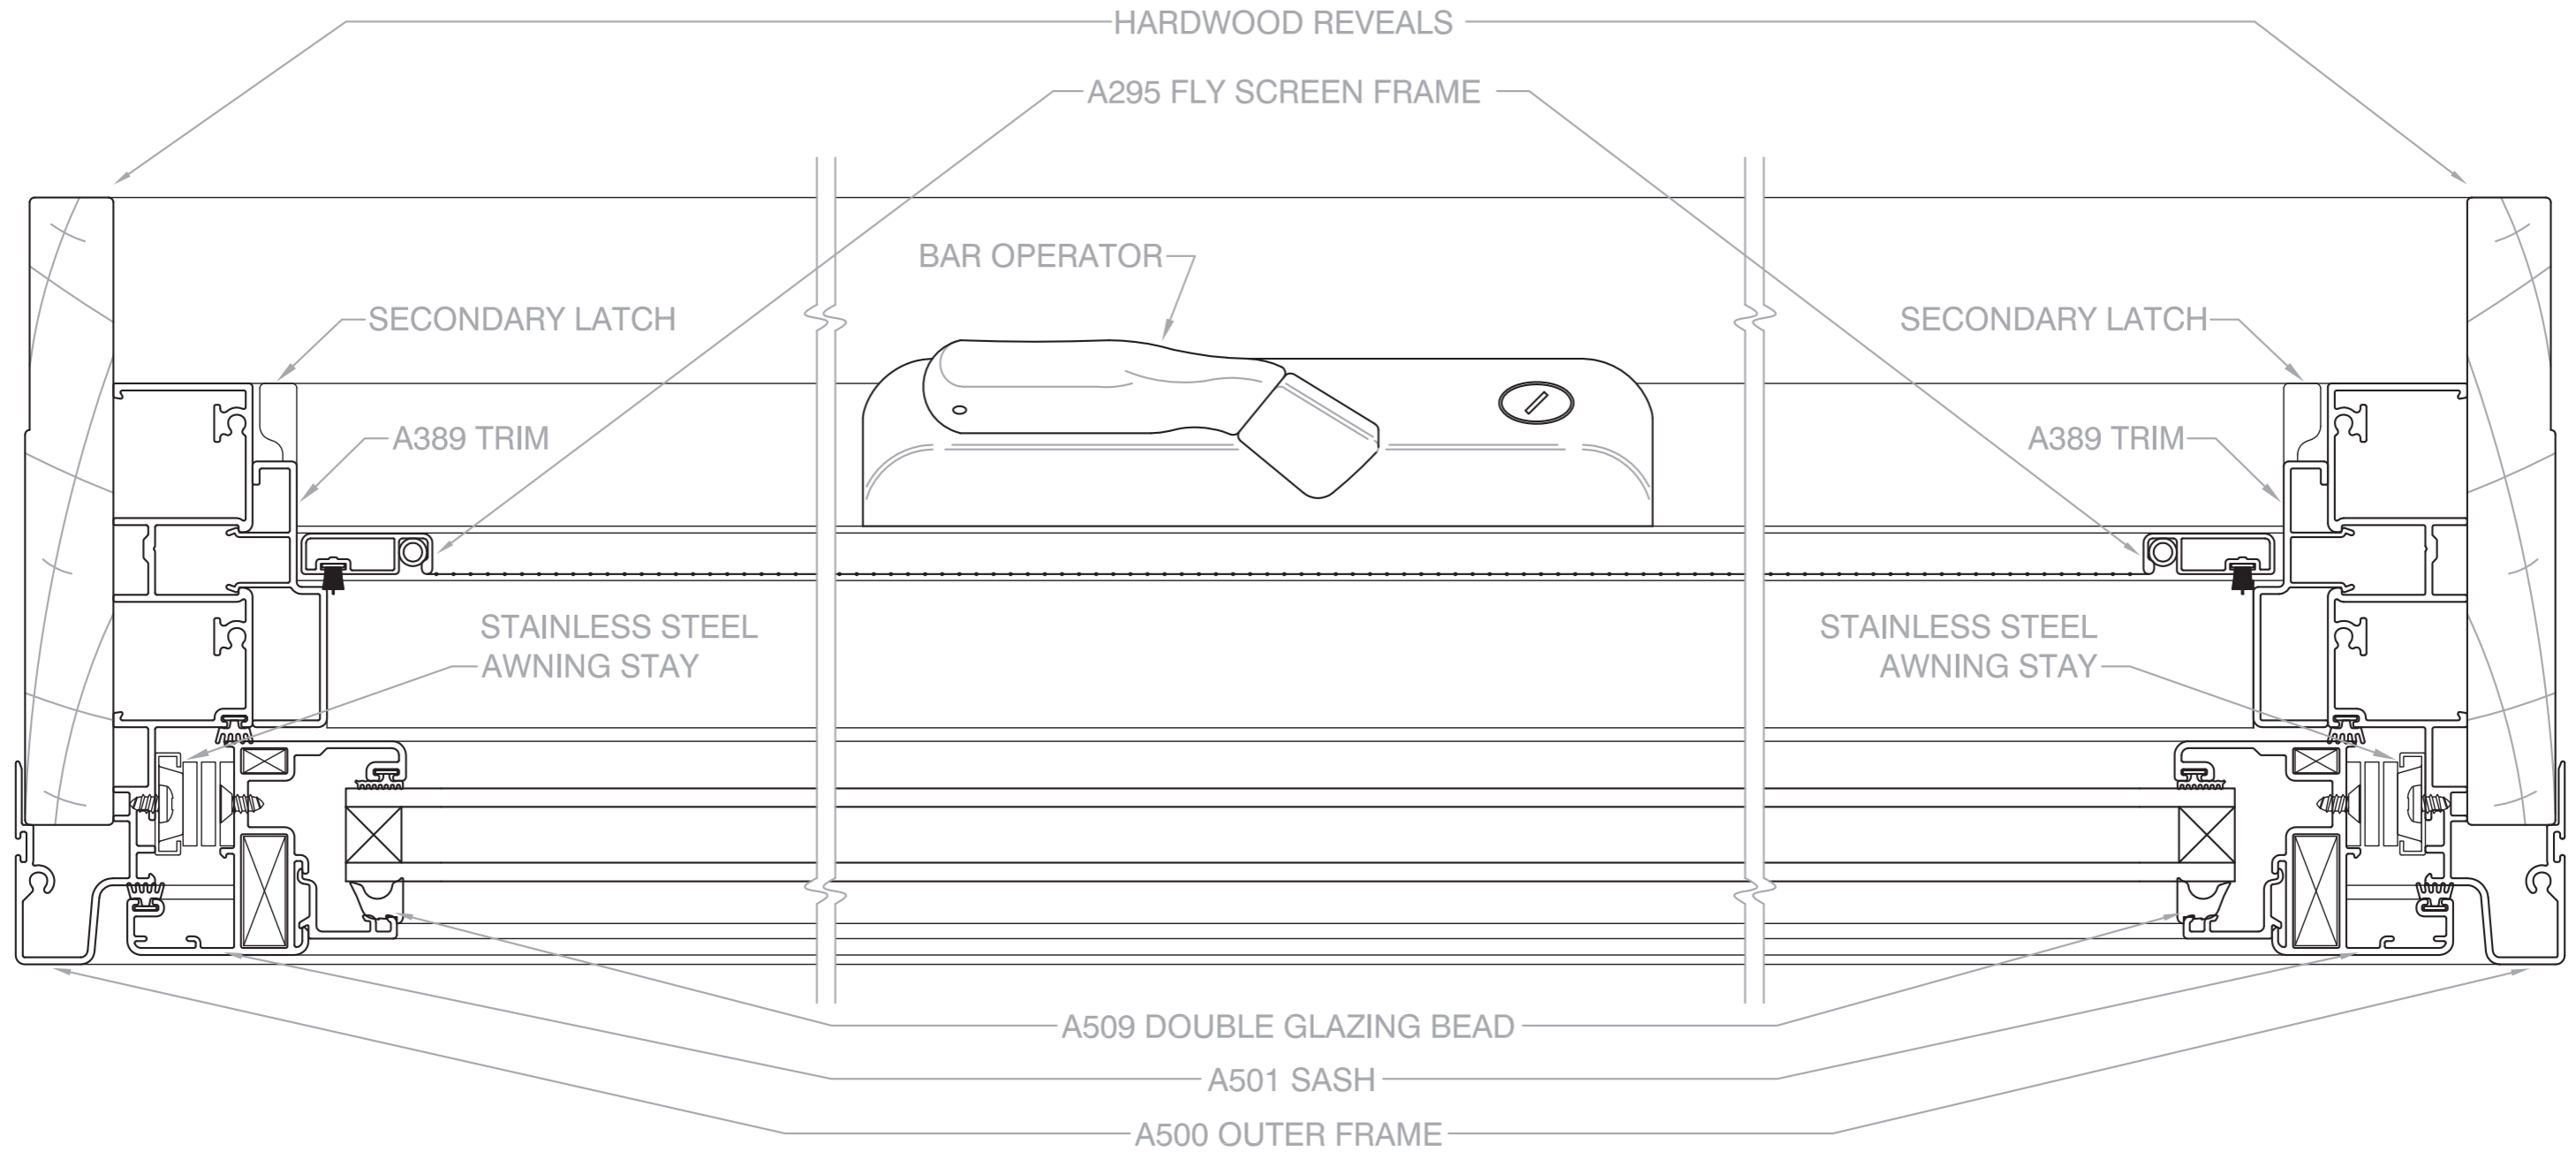


# Awning Window | Electric Operator Option

COMMERCIAL SERIES - 125mm FRAME

## Horizontal X-Section Details

SHOWN WITH HARDWOOD REVEALS

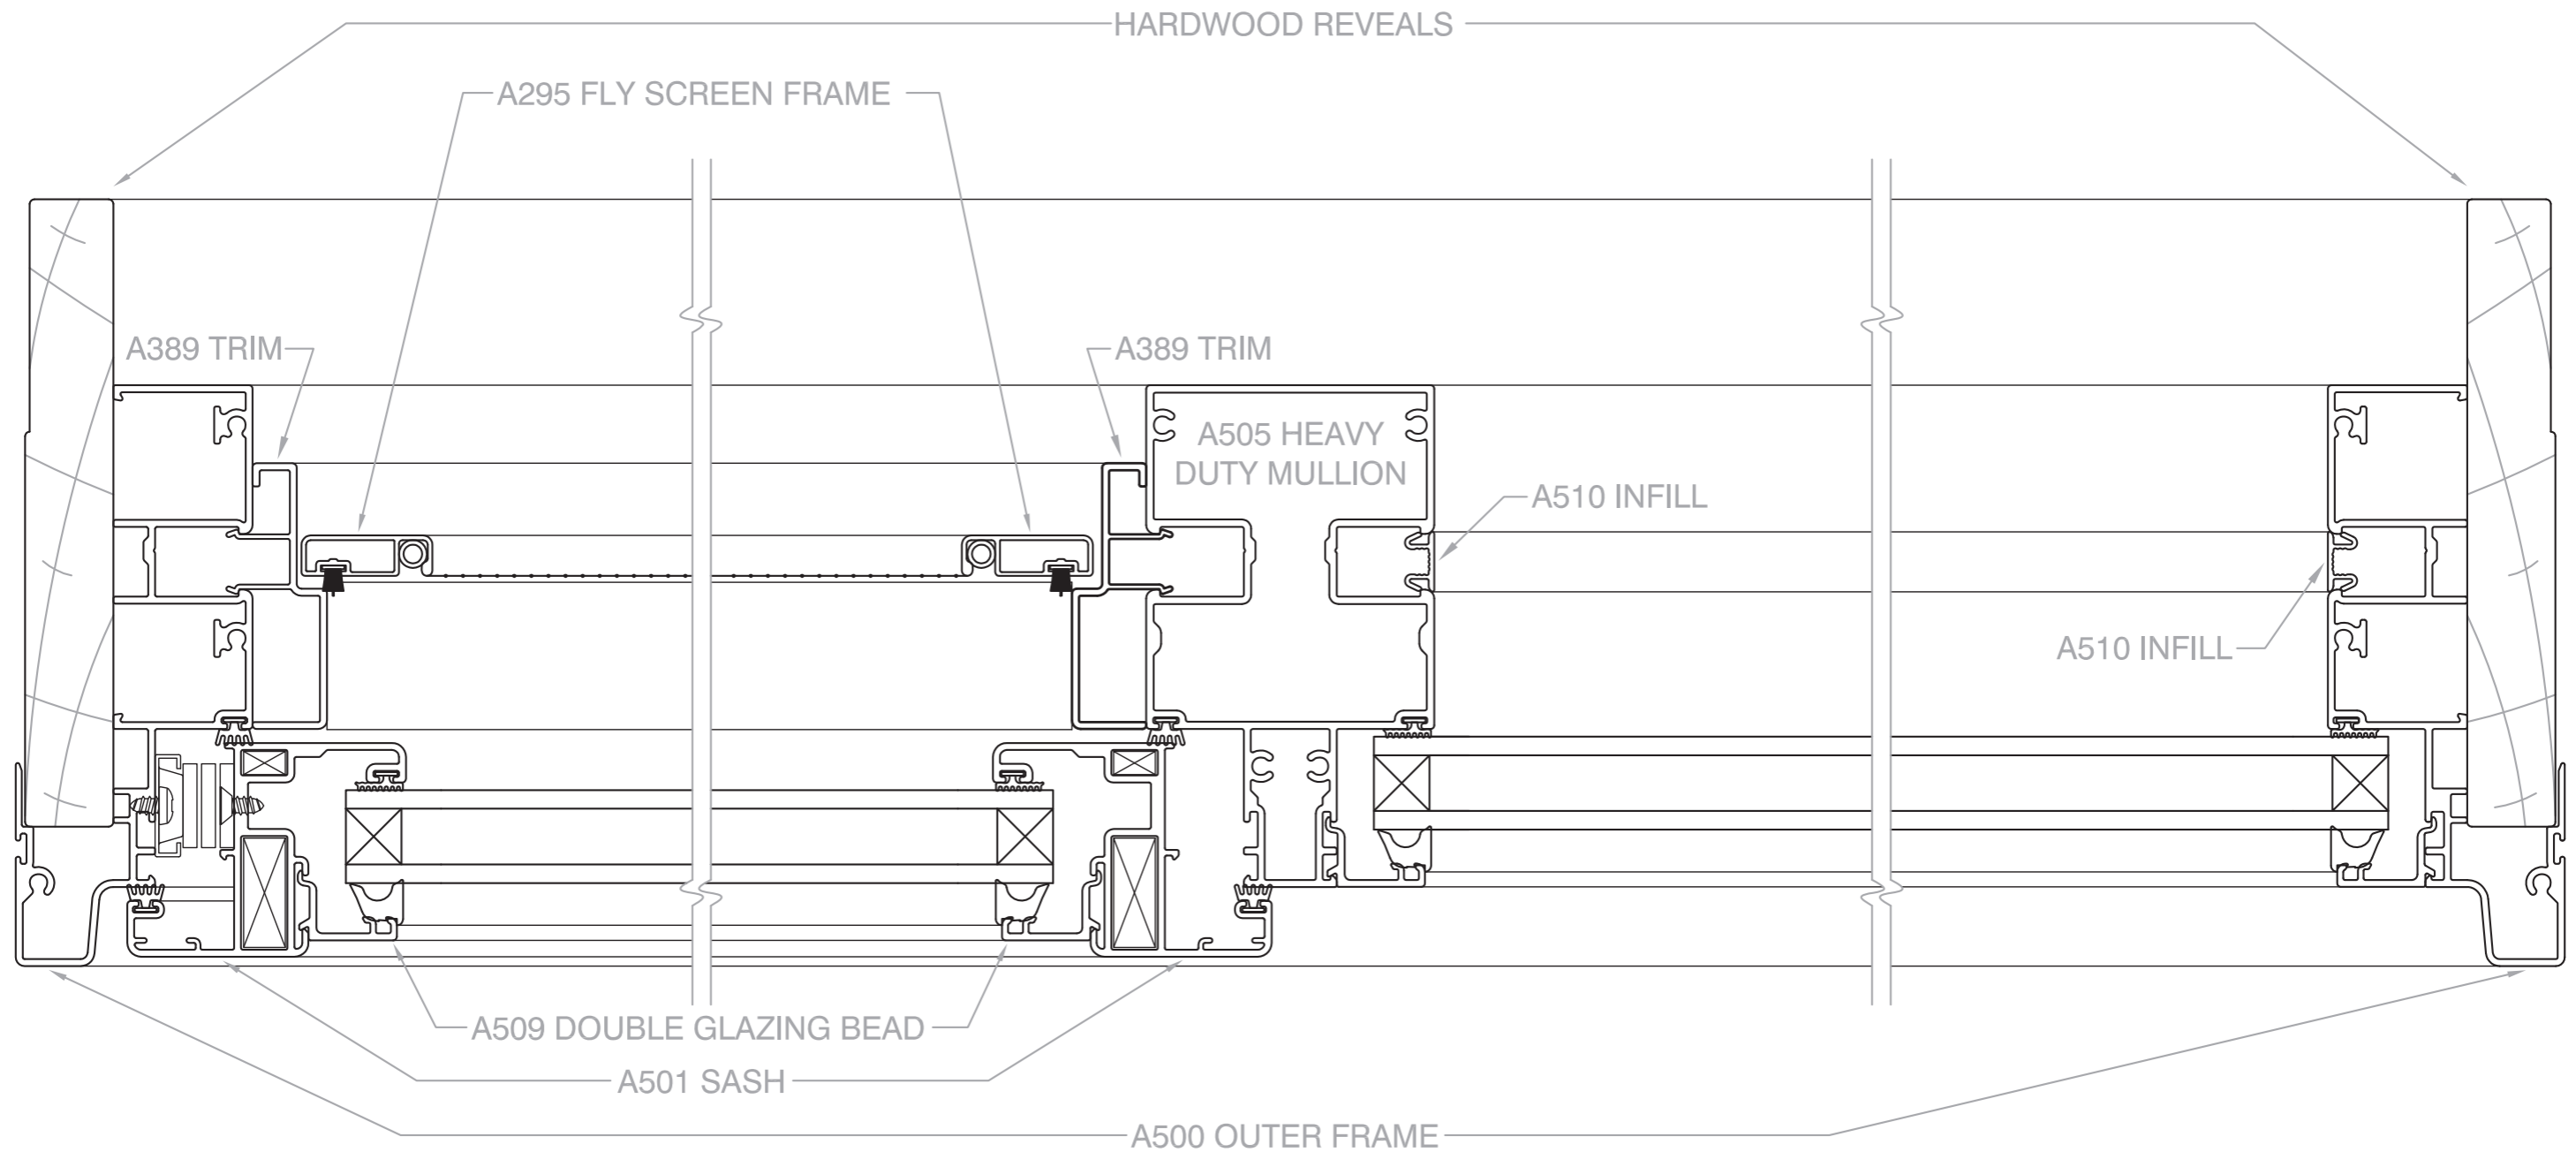


# Awning Window

COMMERCIAL SERIES - 125mm FRAME

## Vertical X-Section Details

SHOWN WITH REVEAL EQUALISER

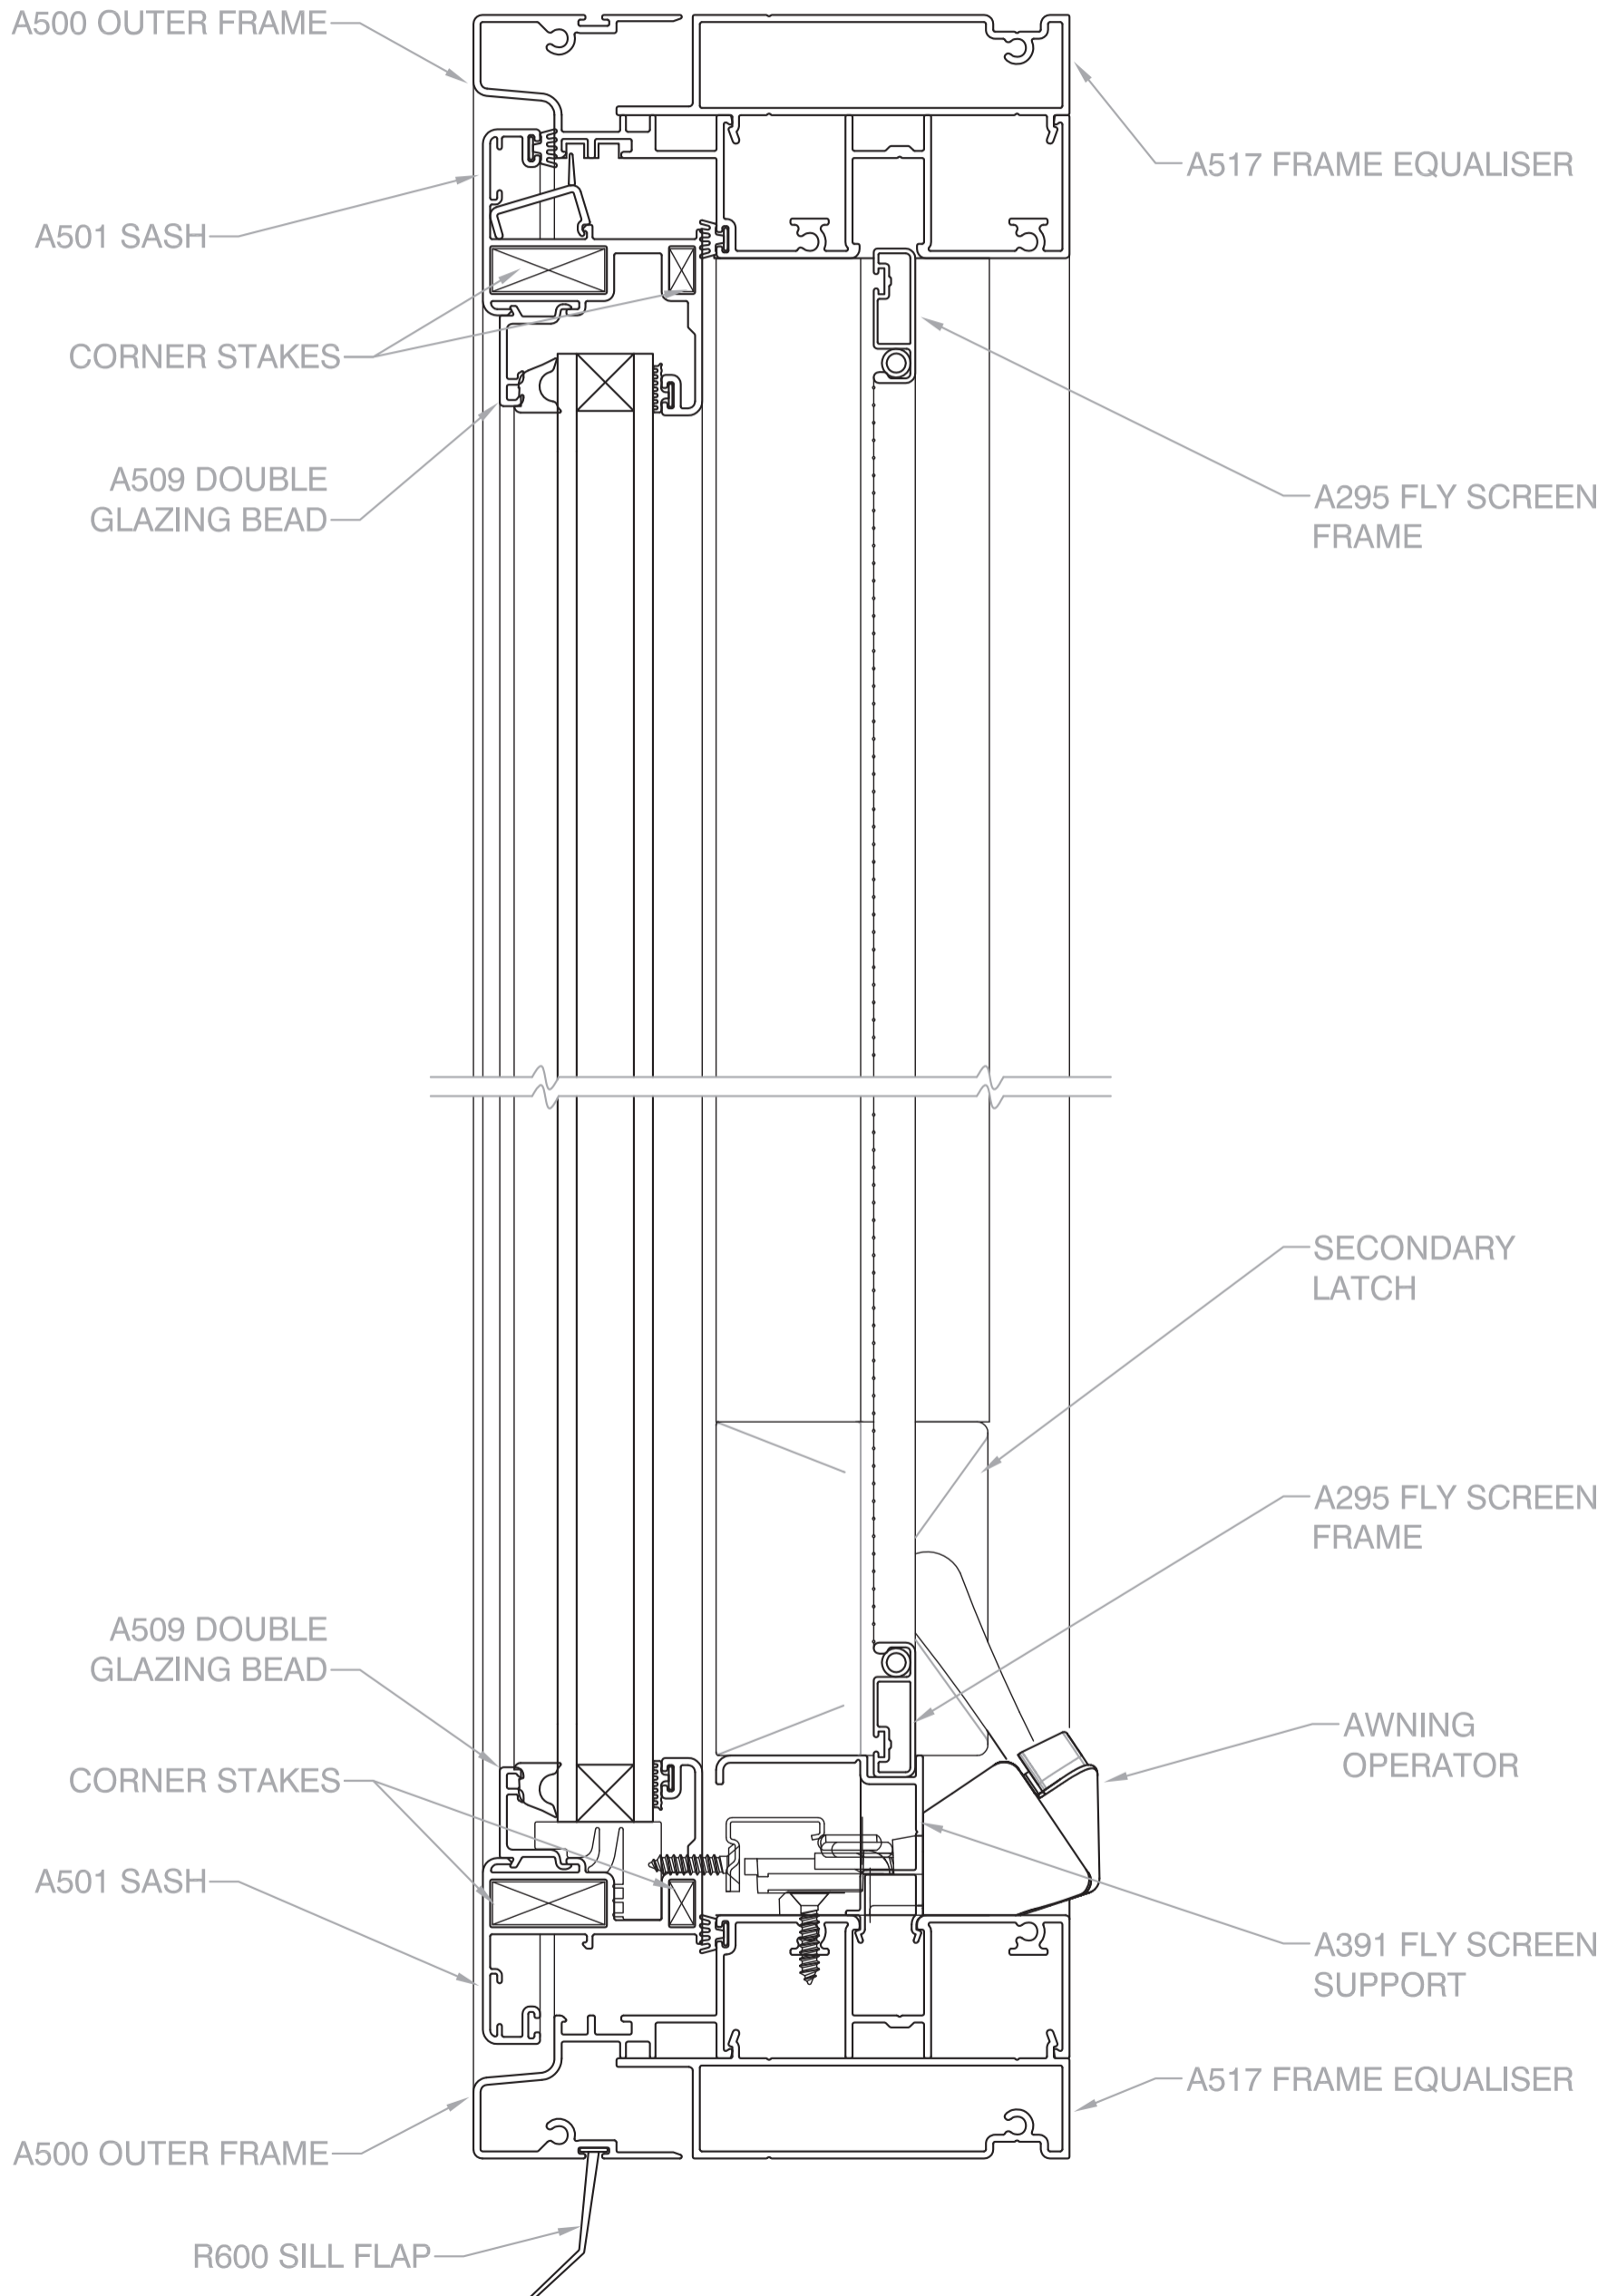

# Awning Window

COMMERCIAL SERIES - 125mm FRAME

## Horizontal X-Section Details

SHOWN WITH REVEAL EQUALISER

